




CERO II - Track 2 Elevation XX 1:20

 

Section - AA 1:5

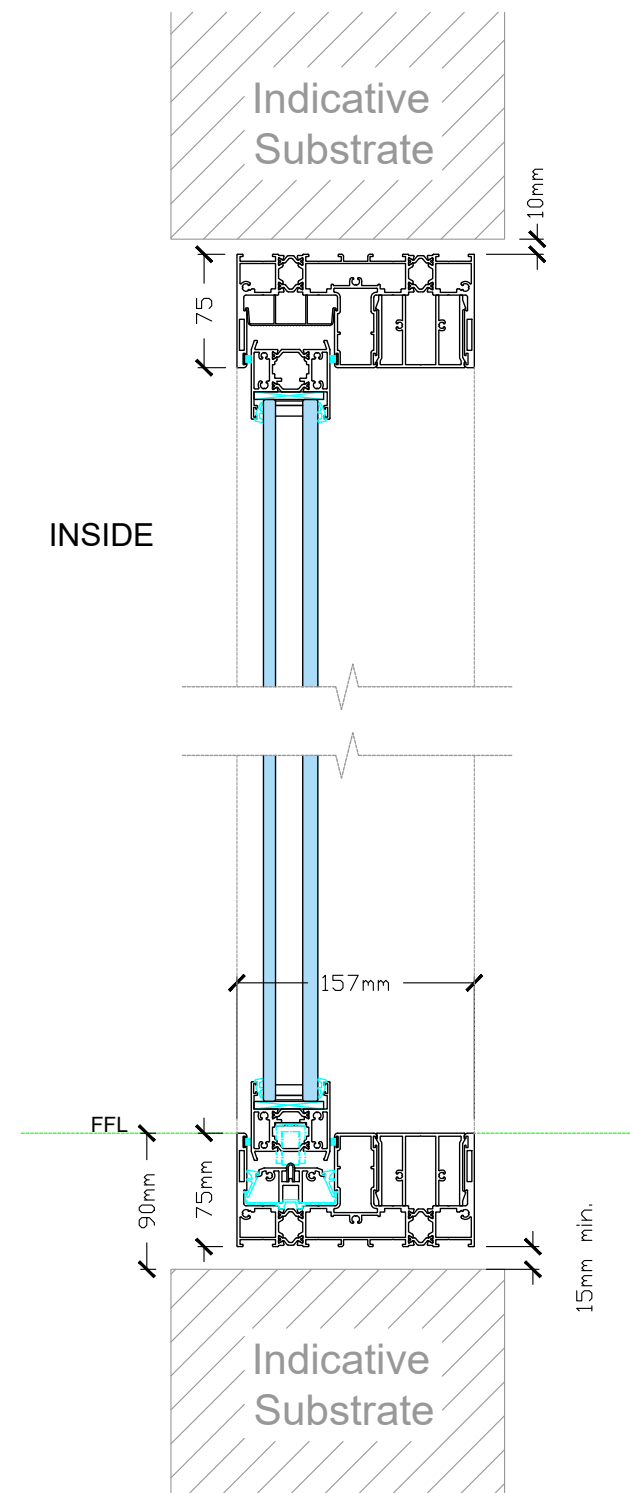

Section - BB 1:5

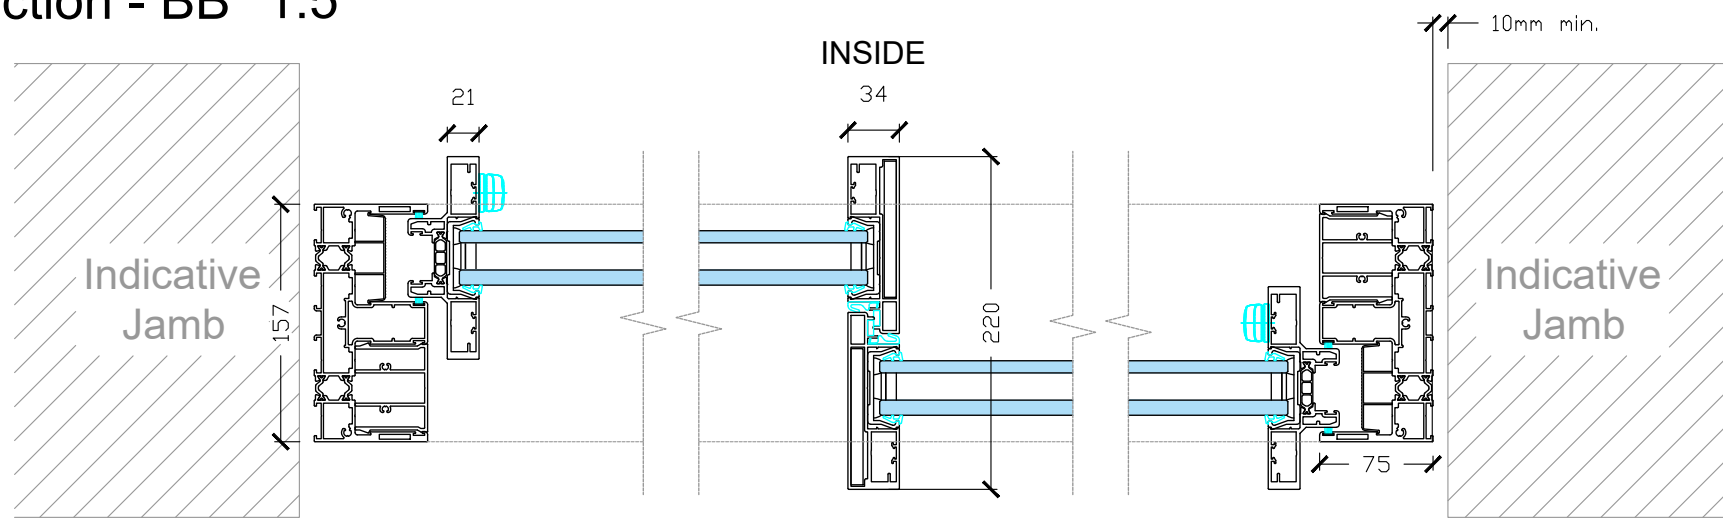

CERO II

ODC Standard Products
© All Rights Reserved

Drawing:
CERO II - 2 Track

Date: 08/02/21
Scale: 1:20 / 1:5 @ A3
Drawing No:
ODC-SP-CEROII-2T-A



ODC Door Glass Systems Ltd
www.odcglass.co.uk