
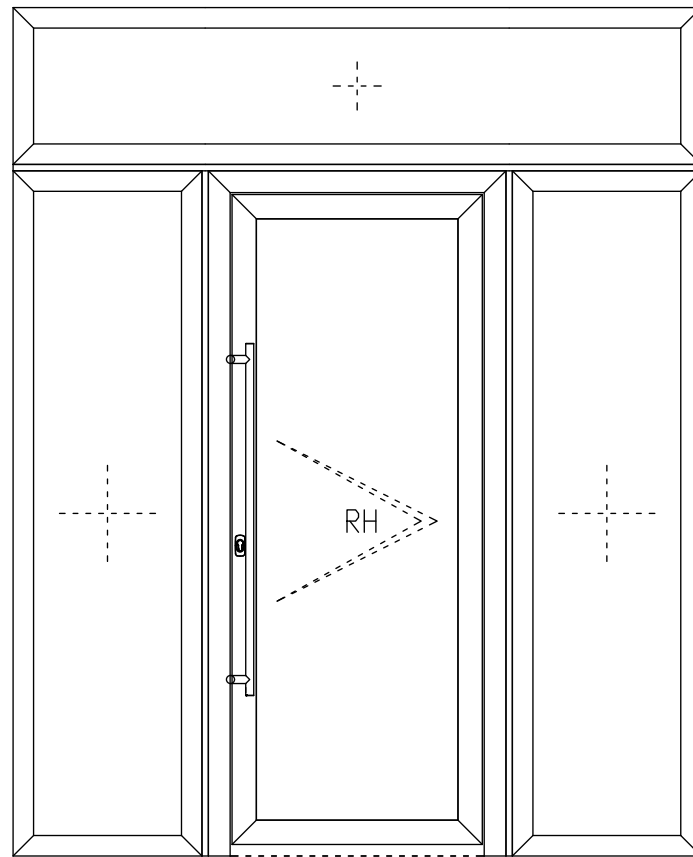



Elevation

Single Door / Sidelights / Fanlight


Single Door

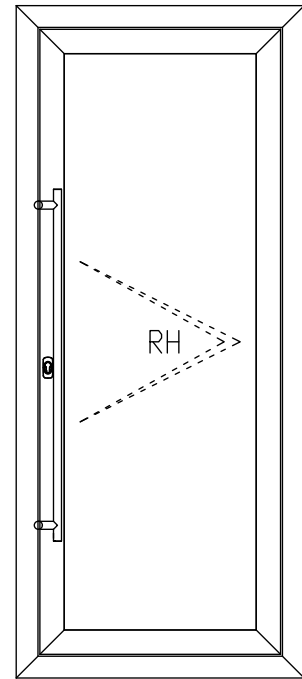

Section View 1:4

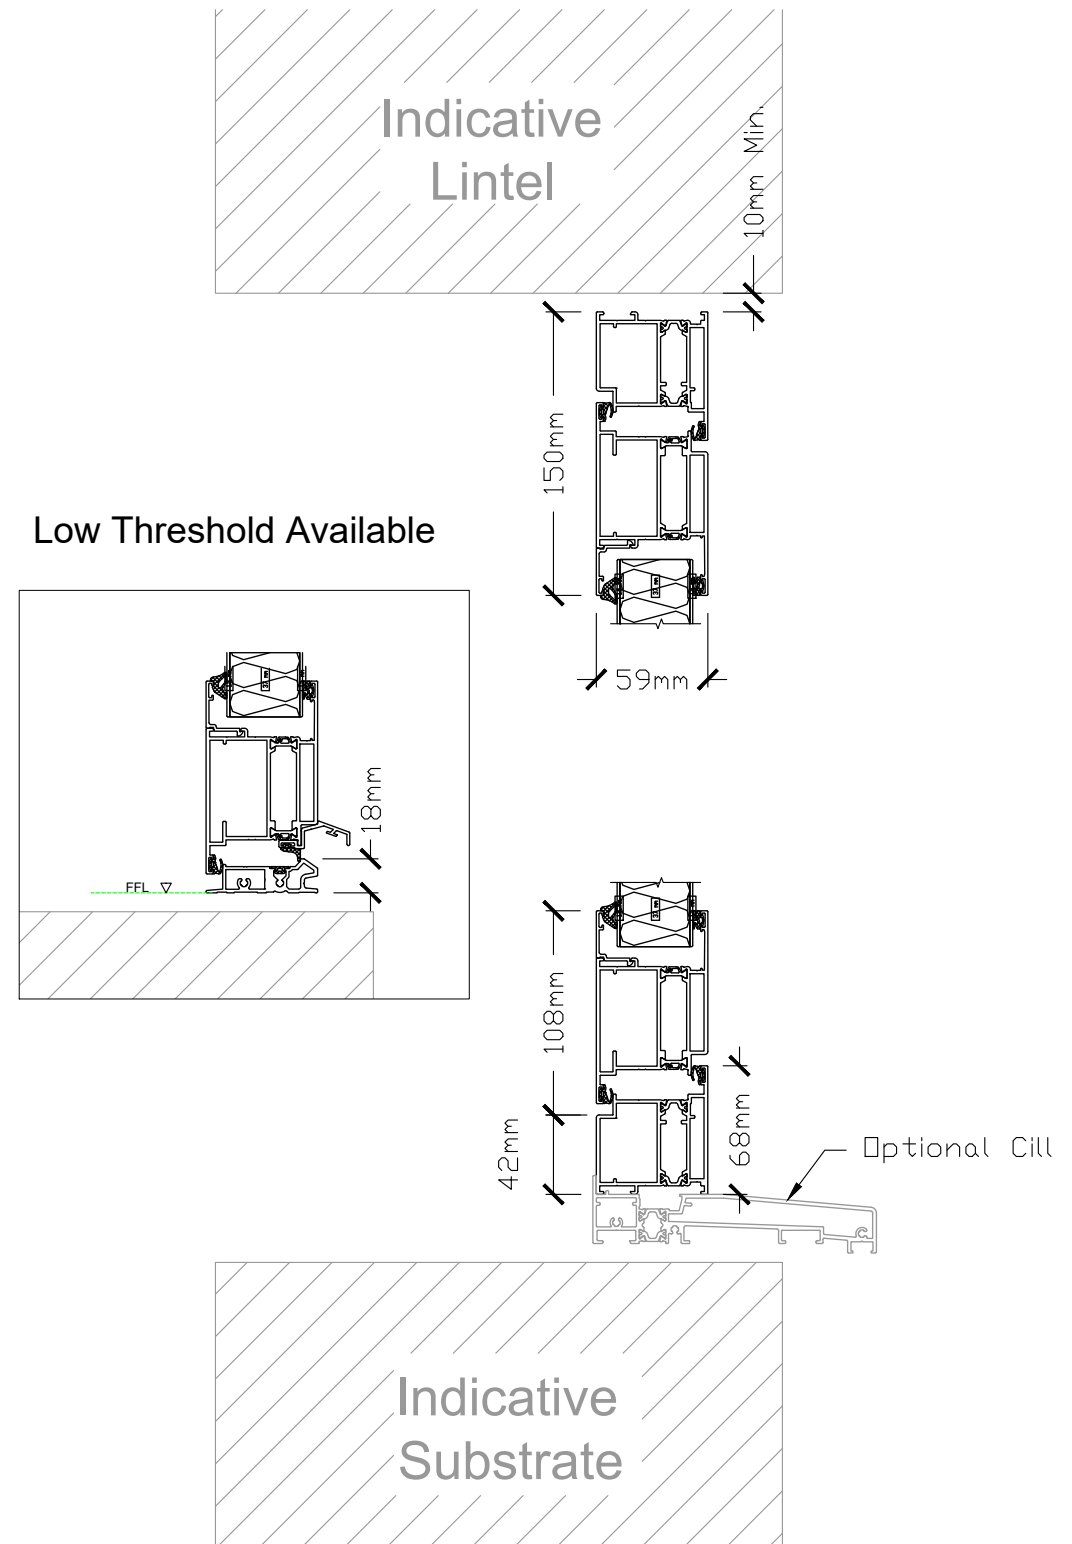

Plan View
1:4

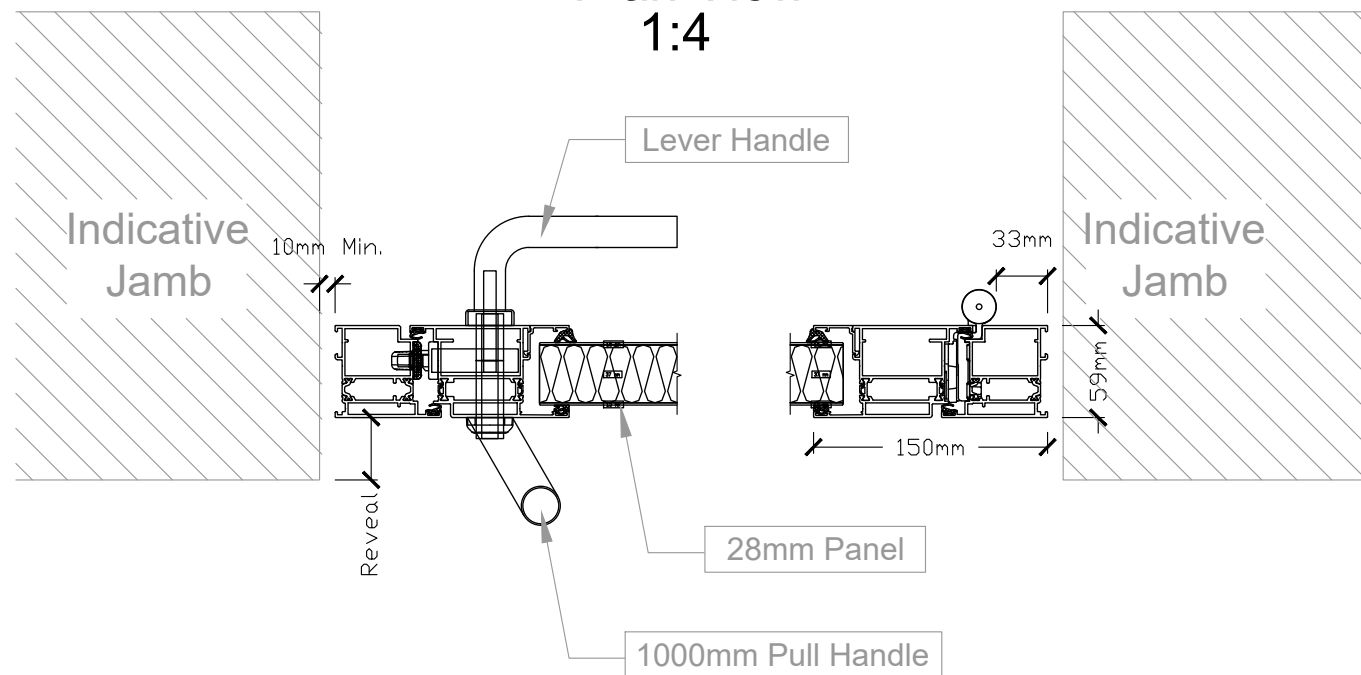

ODC68 Front Door

ODC Standard Products
© All Rights Reserved

Drawing:
ODC68-Front Door

Date: 22/09/21
Scale: 1:16 / 1:4 @ A3
Drawing No:
ODC-SP-68FD-A



ODC Door Glass Systems Ltd
www.odcglass.co.uk