



ODC75 - Door
1:20

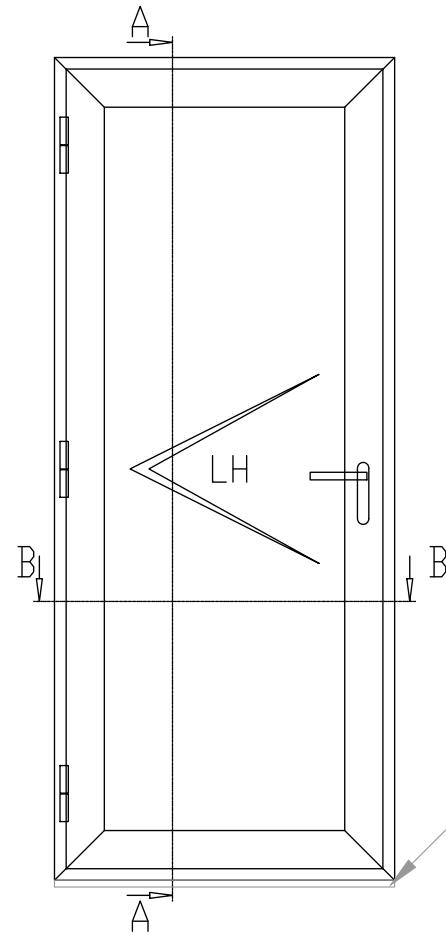


Low Threshold Option
1:4

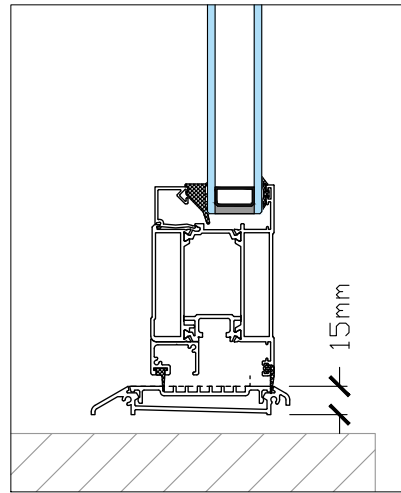


- Cill Options:
100mm
135mm
155mm
190mm
250mm

Section - AA
1:4

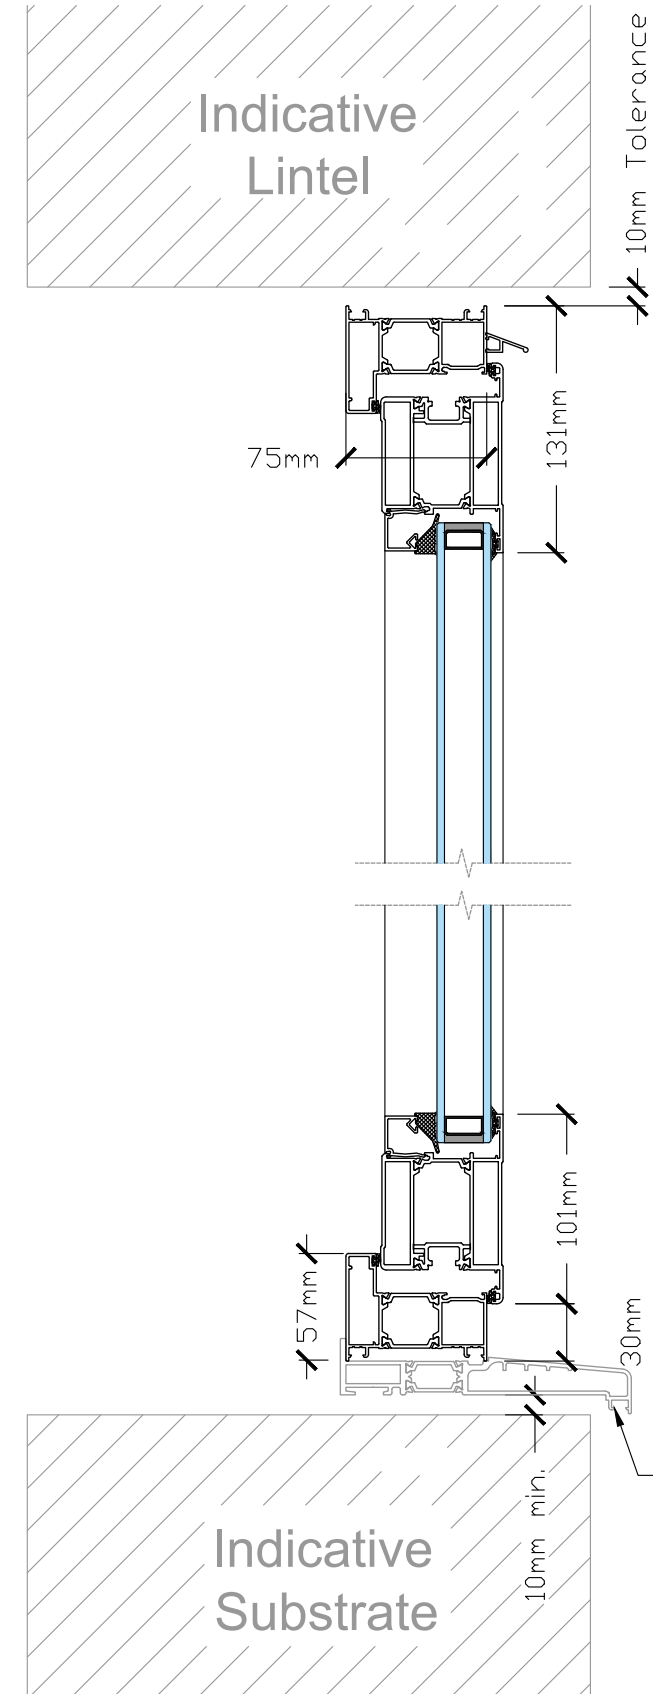

Section - BB
1:4

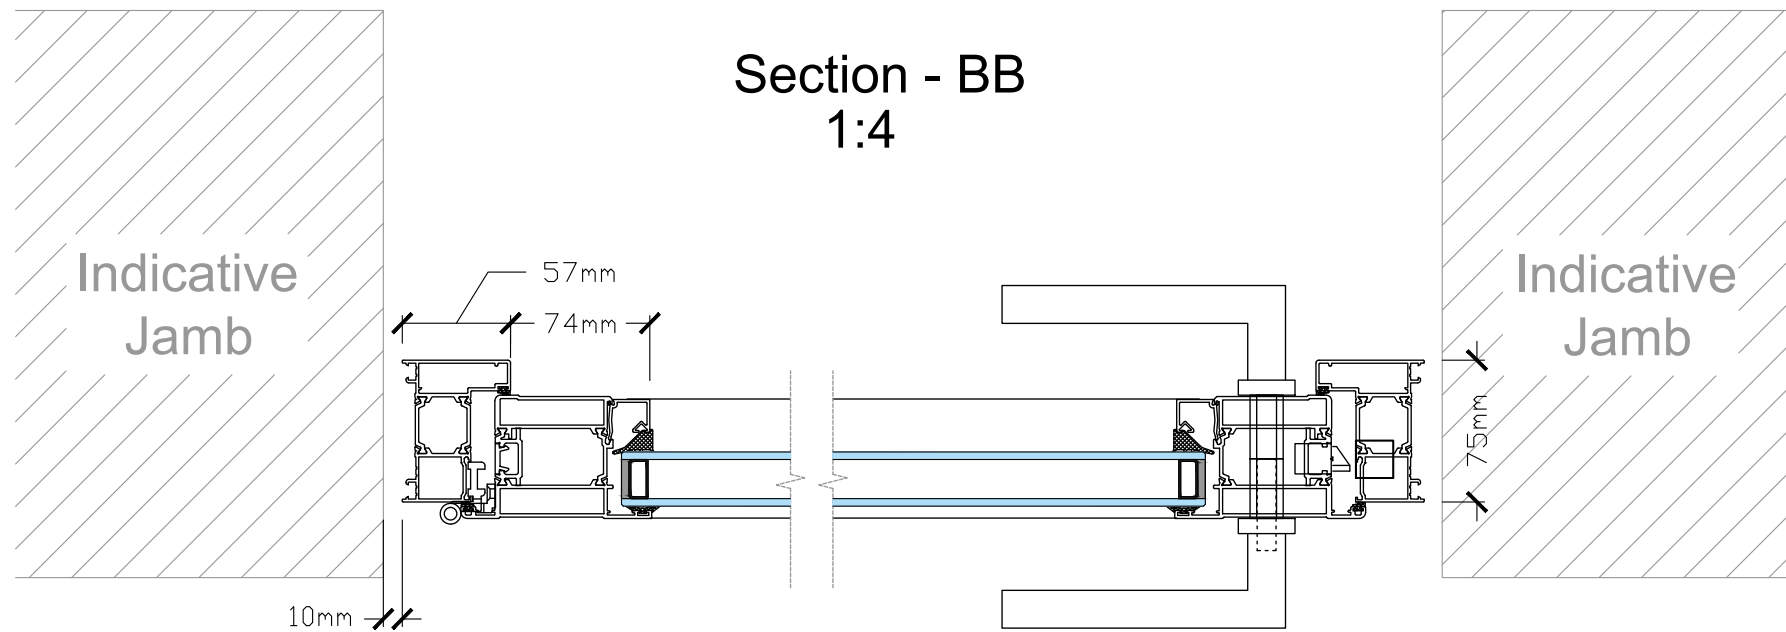

ODC75 DOOR

ODC Standard Products
© All Rights Reserved

Drawing:
ODC75 Open Out Door

Date: 11/10/21
Scale: 1:20 / 1:4 @ A3
Drawing No:
ODC-SP-75-DOOR-A



ODC Door Glass Systems Ltd
www.odcglass.co.uk