



ODC-SL220 2 Track Elevation XO

1:20

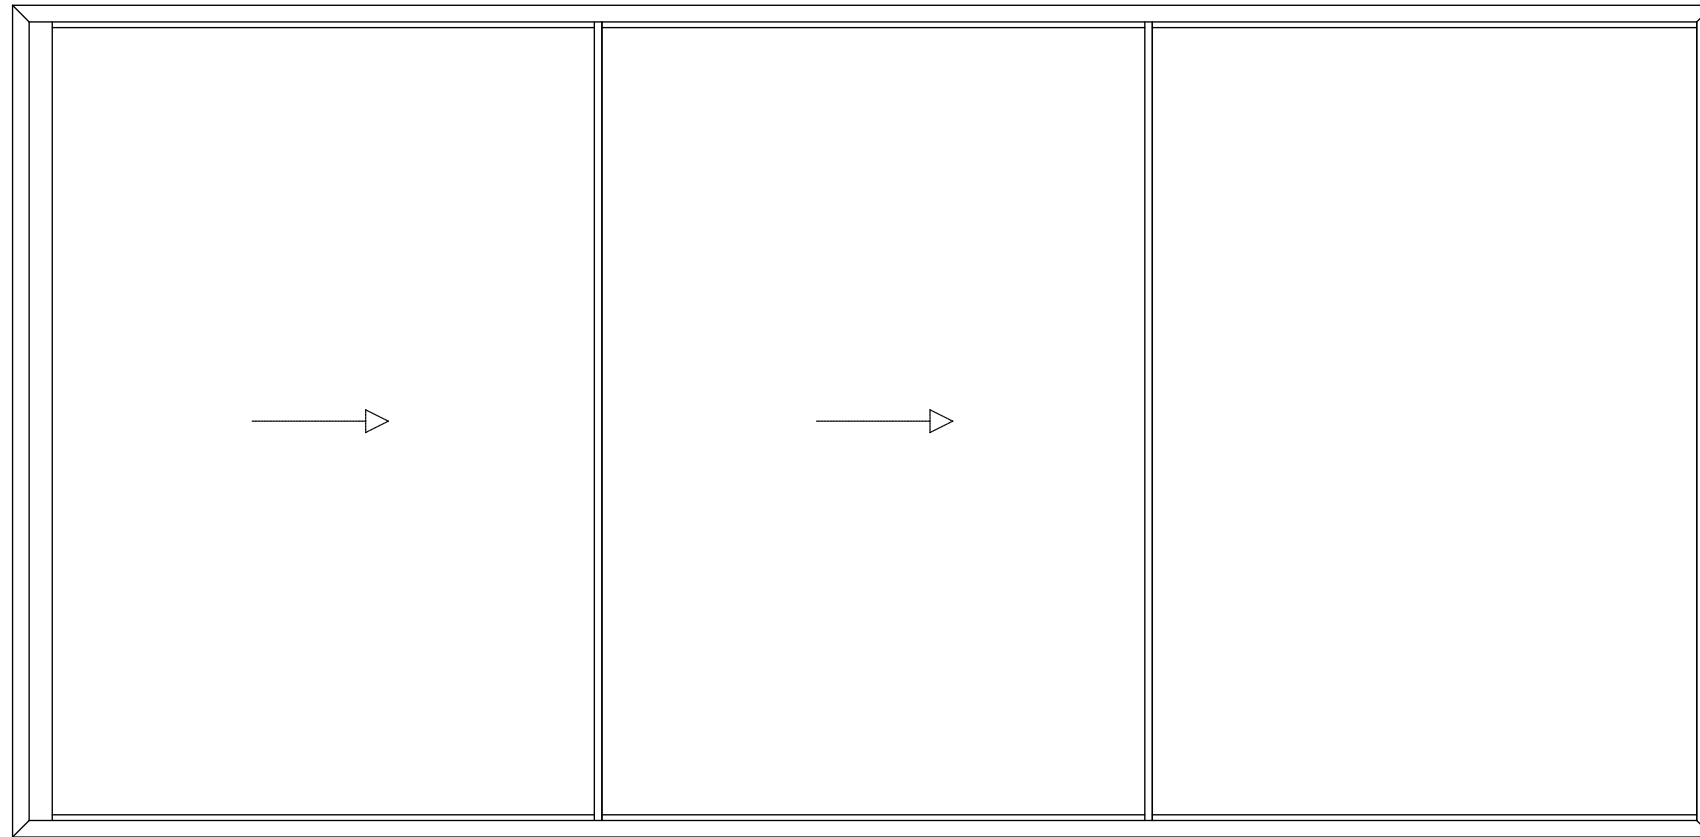


Section - AA

1:4

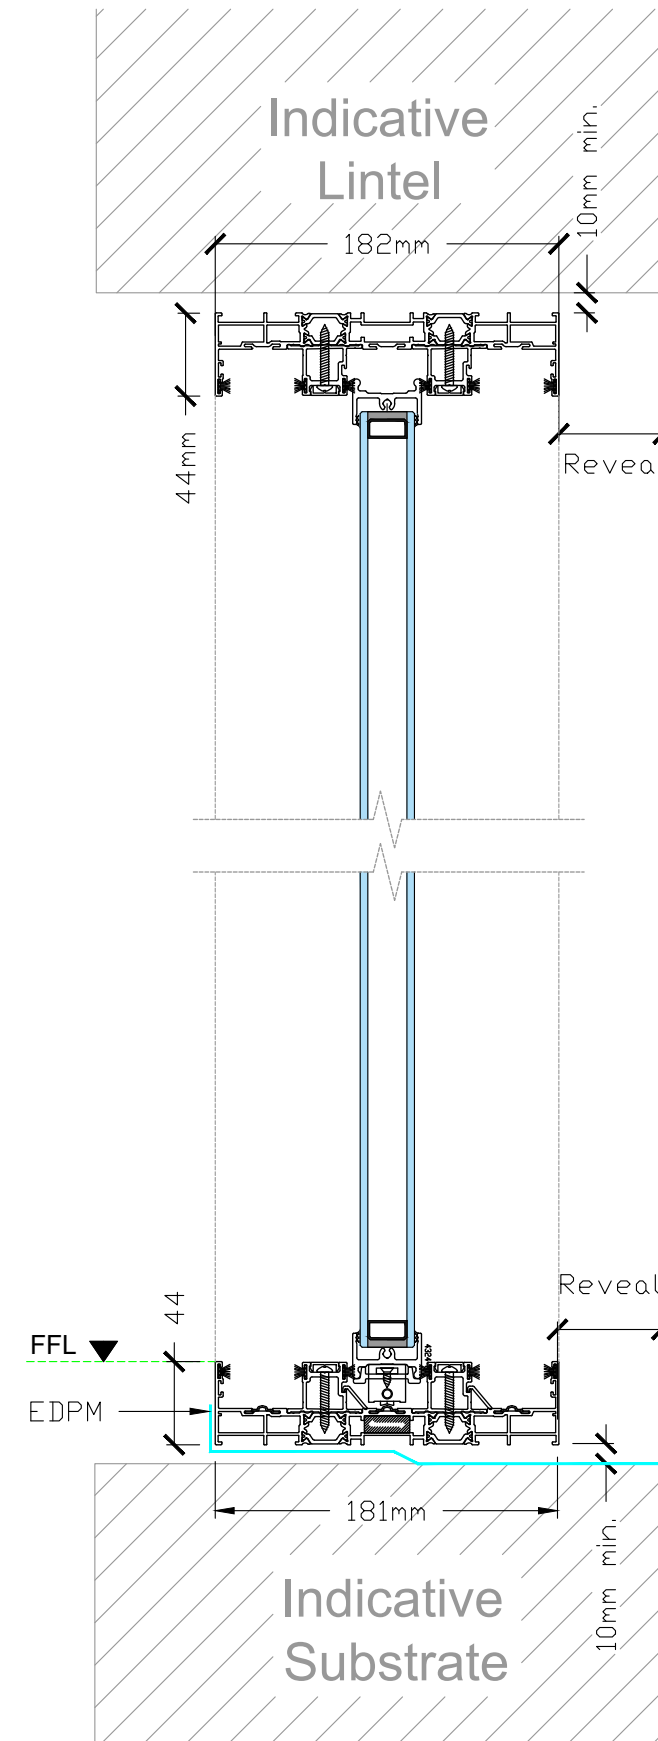

Section - BB

1:4

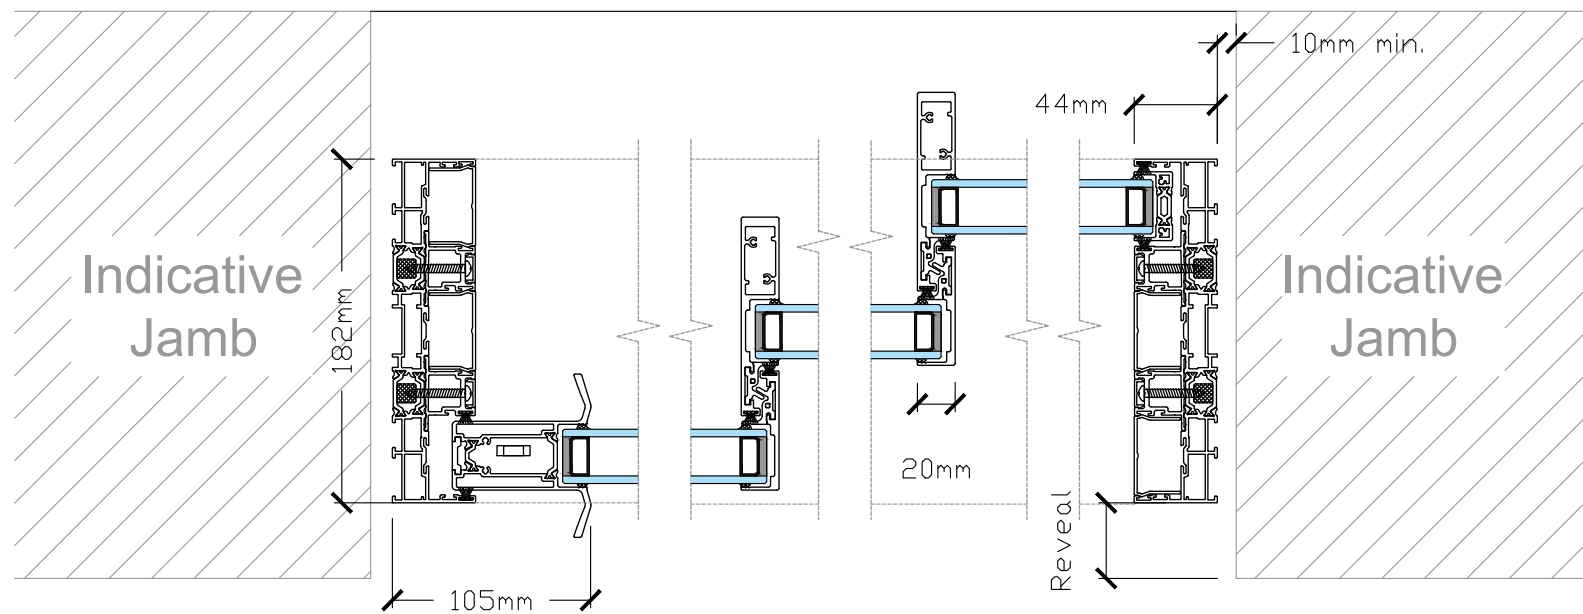

ODC Standard Products
© All Rights Reserved

Drawing:
ODC-SL220 - 3 Track

Date: 09/02/22
Scale: 1:20 / 1:4 @ A3

Drawing No:
ODC-SP-220-3T-A



ODC Door Glass Systems Ltd
www.odcglass.co.uk