




ODC300-LS
2 Track
Elevation
OXX
1:16

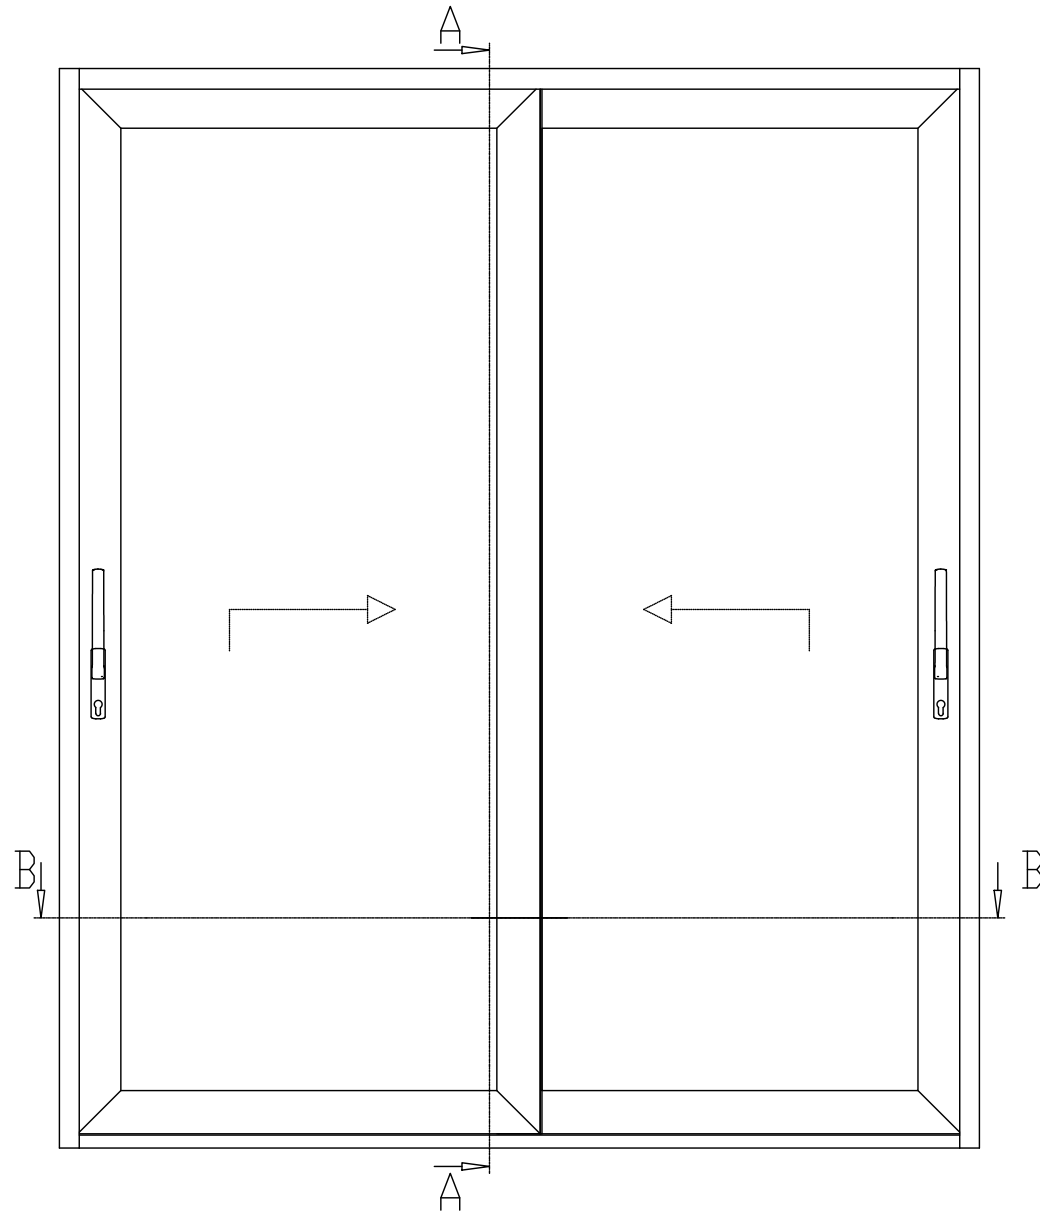

Section - AA
1:4

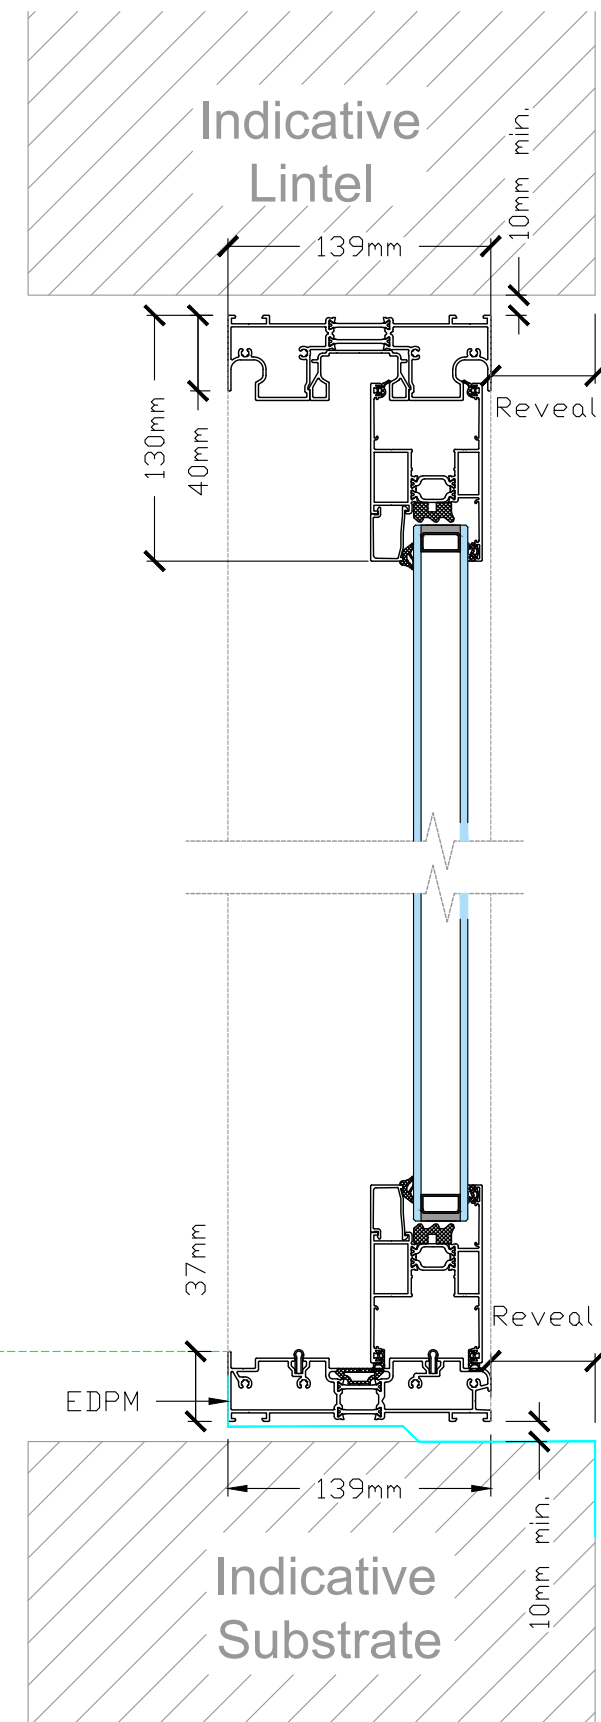

Section - BB 1:4

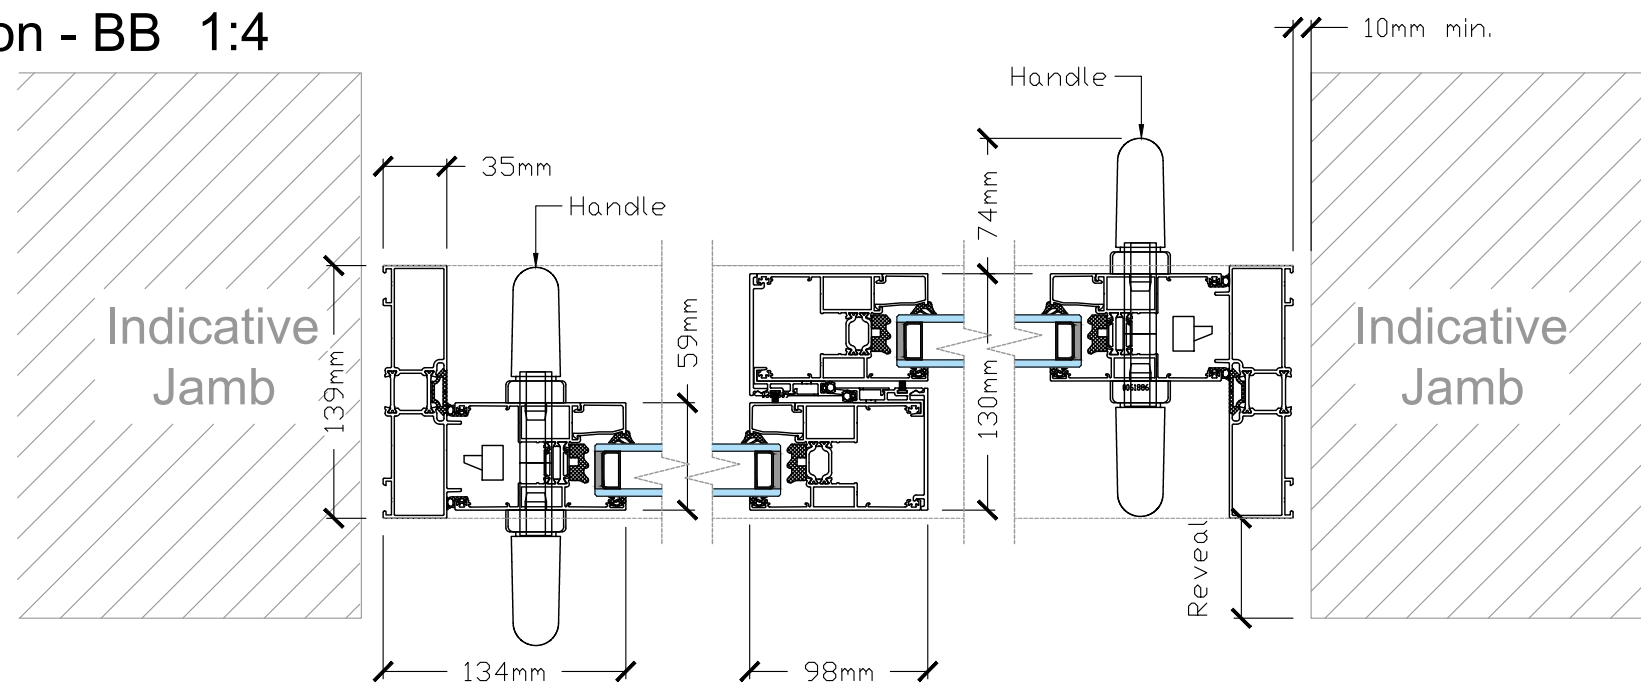

ODC Standard Products
© All Rights Reserved

Drawing:
ODC300 - 2 Track

Date: 27/01/21
Scale: 1:16 / 1:4 @ A3
Drawing No:
ODC-SP-300-3T-A



ODC Door Glass Systems Ltd
www.odcglass.co.uk