



ODC-SL320 3 Track Elevation XXX


1:30

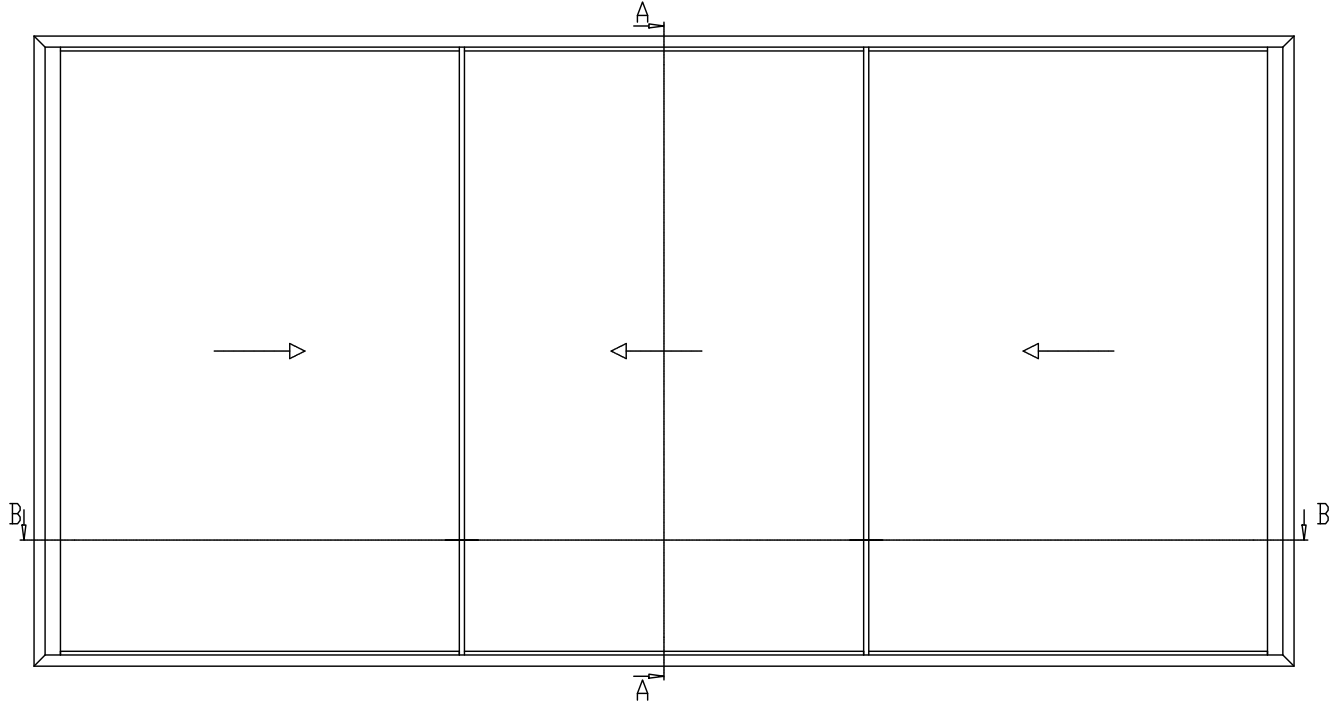

Section - AA
1:4

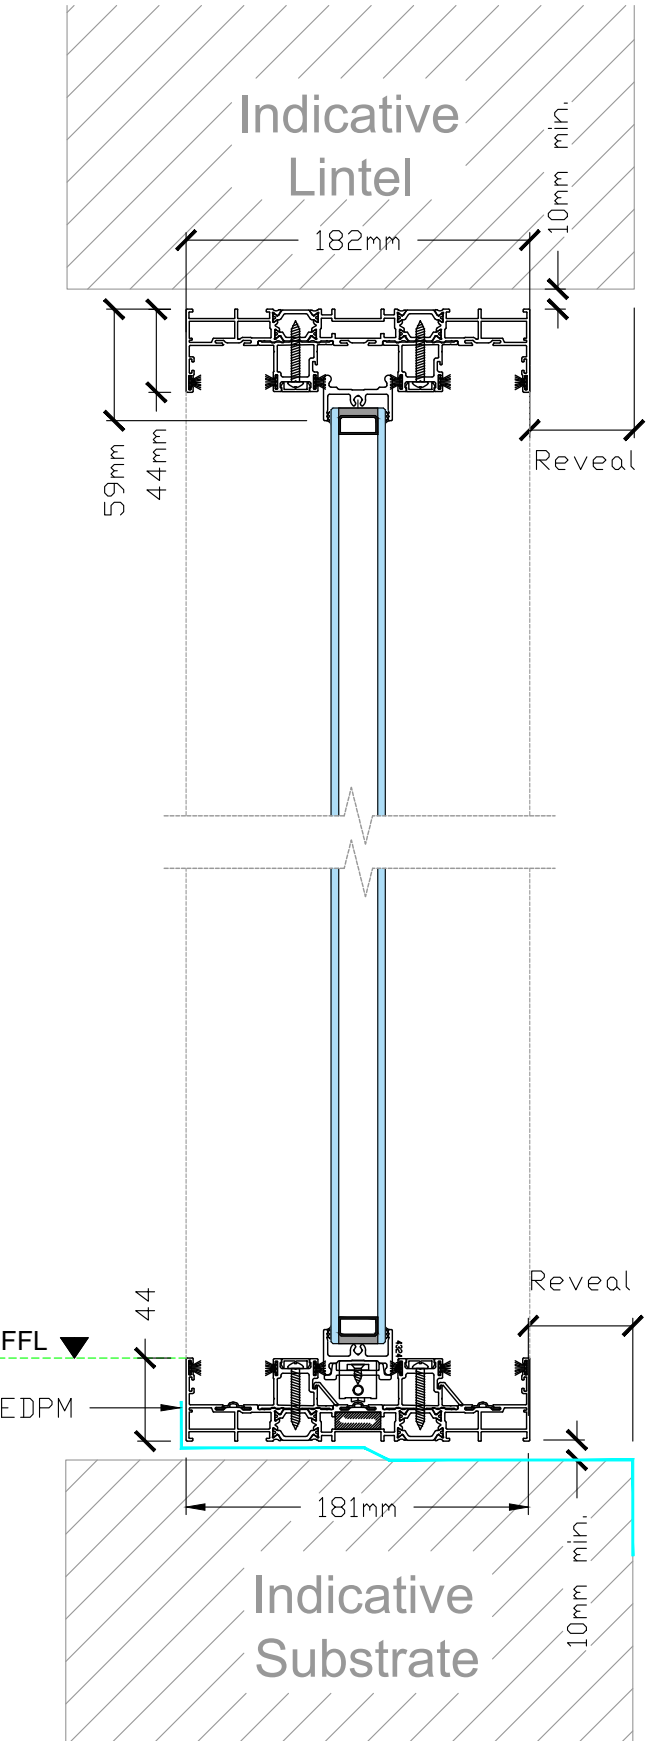

Section - BB 1:4

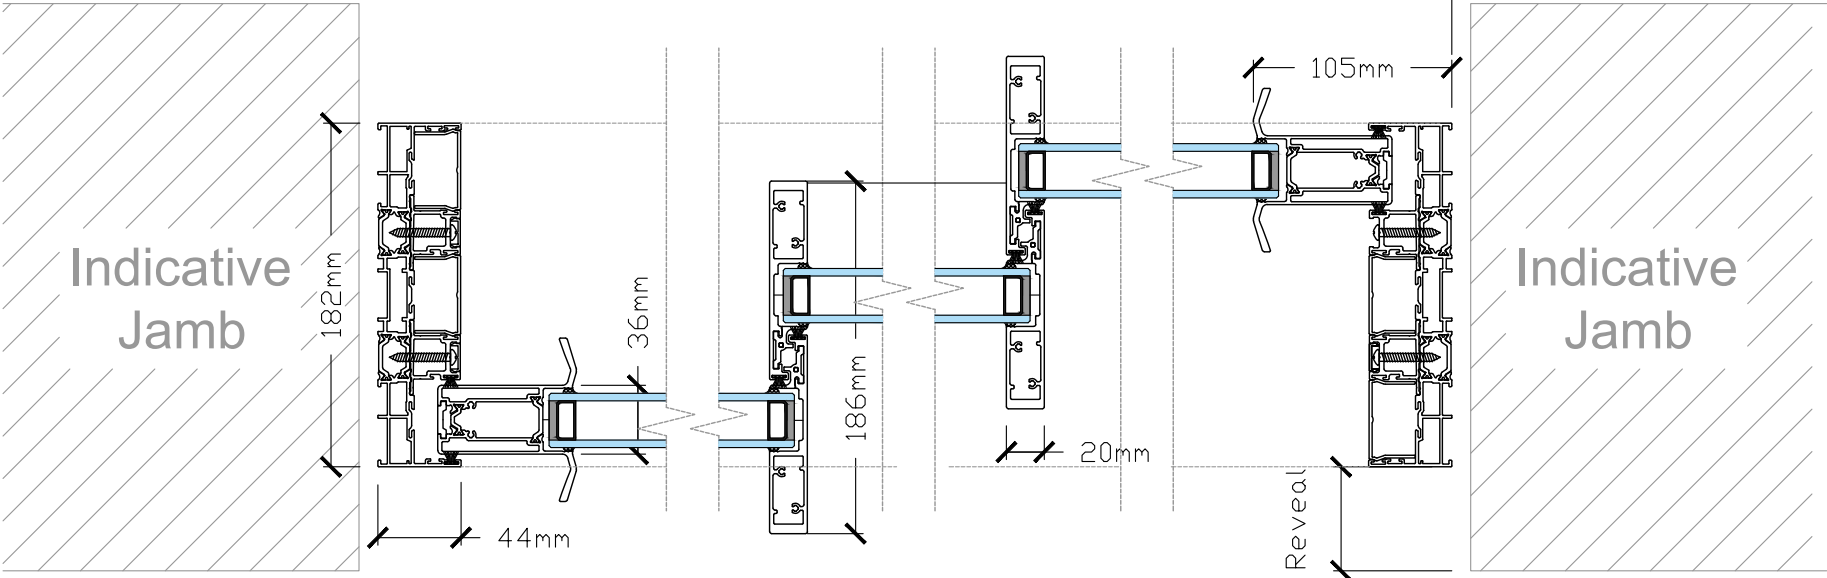

ODC Standard Products
© All Rights Reserved

Drawing:
ODCSL320 - 3 Track

Date: 27/01/21
Scale: 1:30 / 1:4 @ A3
Drawing No:
ODC-SP-320-3T-A



ODC Door Glass Systems Ltd
www.odcglass.co.uk

ODC-SL320