
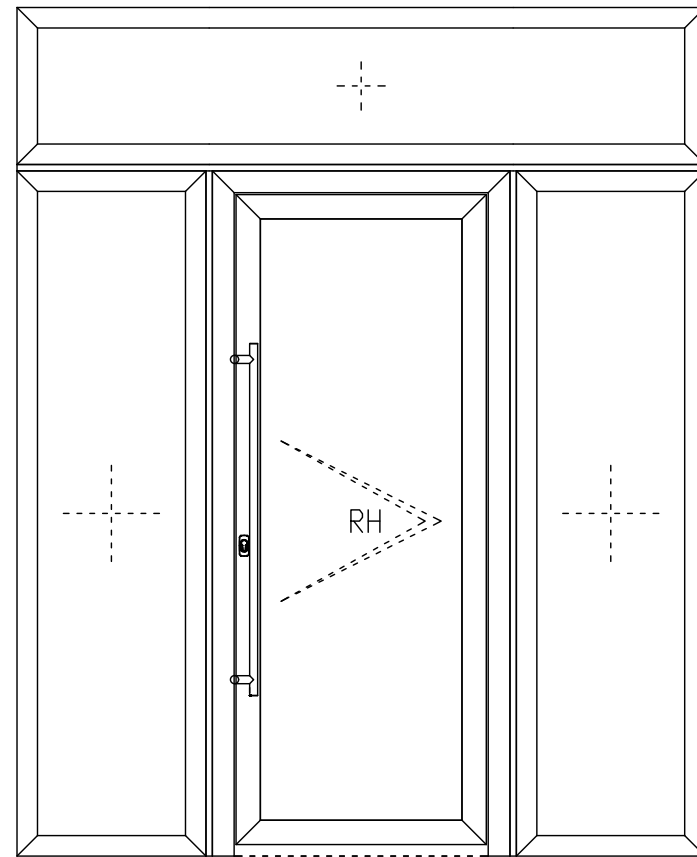



Elevation

Single Door / Sidelights / Fanlight


Single Door

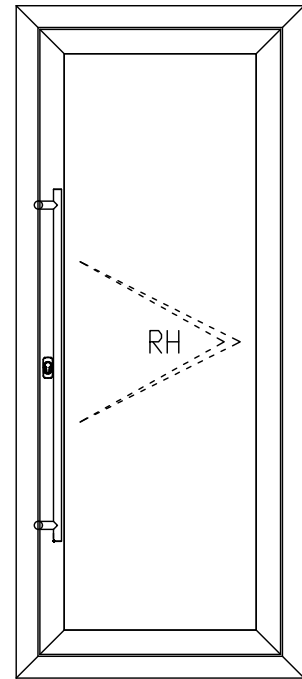

Section View 1:4

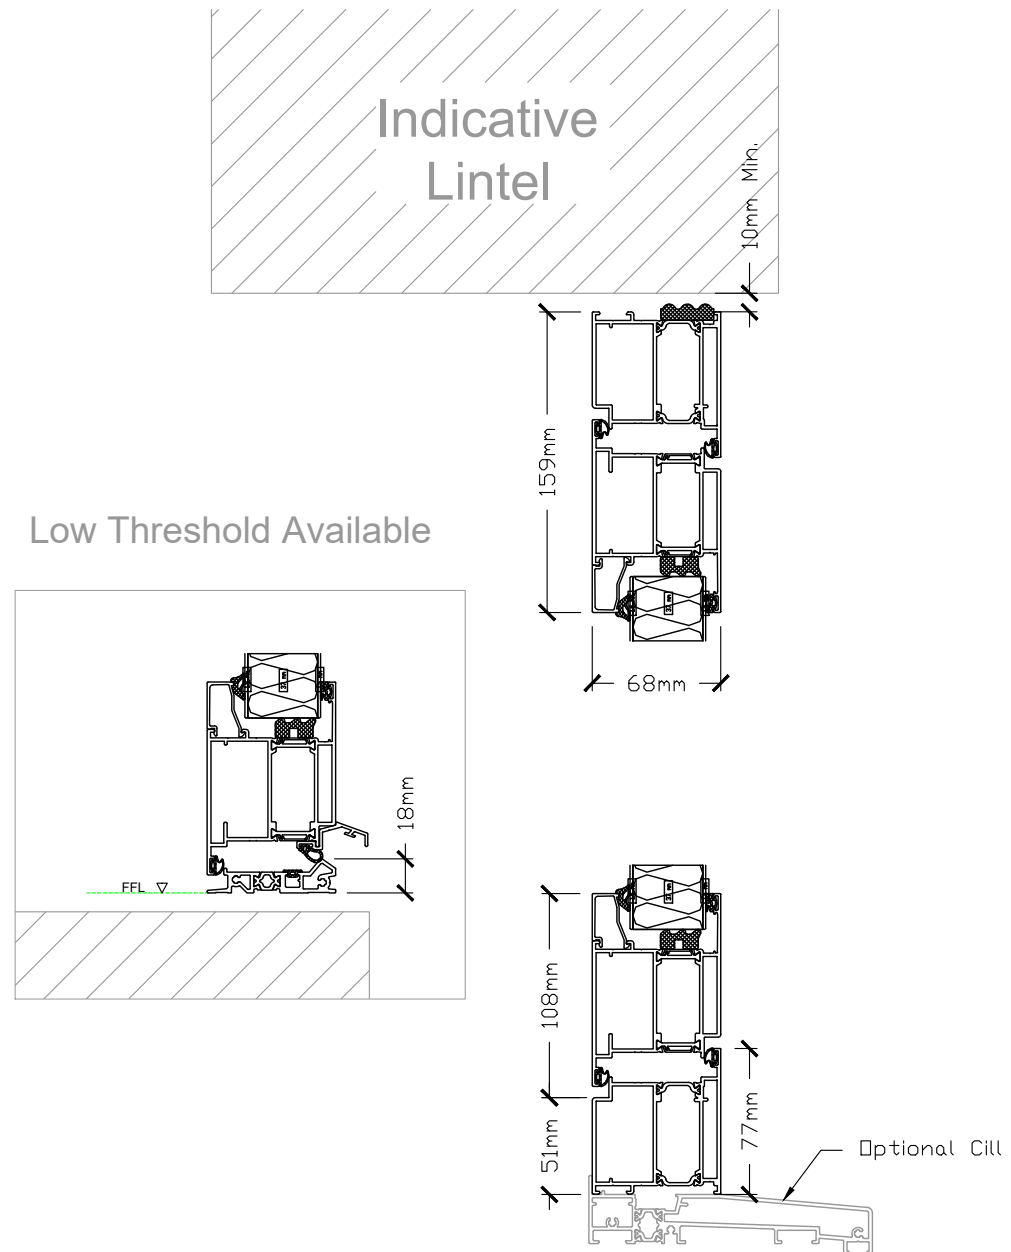

Plan View 1:4

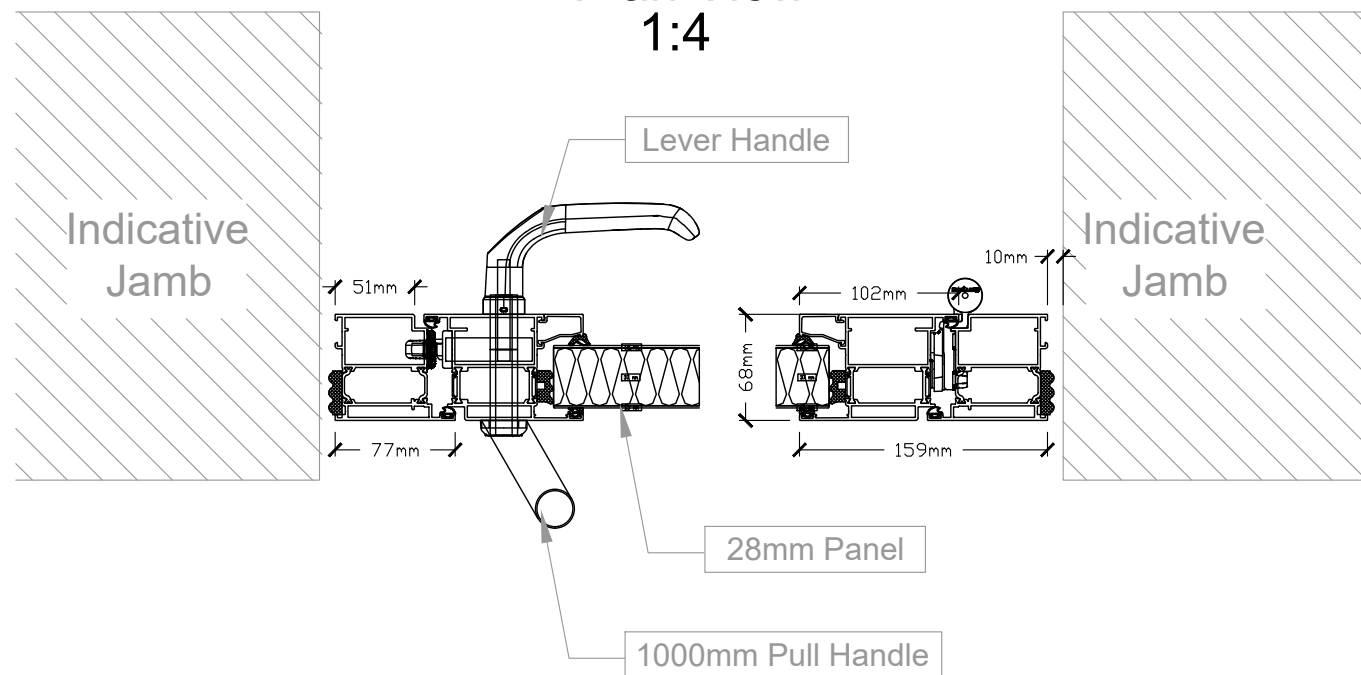

Indicative
Substrate

ODC77 Front Door

ODC Standard Products
© All Rights Reserved

Drawing:
ODC77-Front Door

Date: 12/07/22
Scale: 1:16 / 1:4 @ A3
Drawing No:
ODC-SP-77FD-A



ODC Door Glass Systems Ltd
www.odcglass.co.uk