




SL800 - Track 2 Elevation XX 1:20

 

Section - AA 1:5

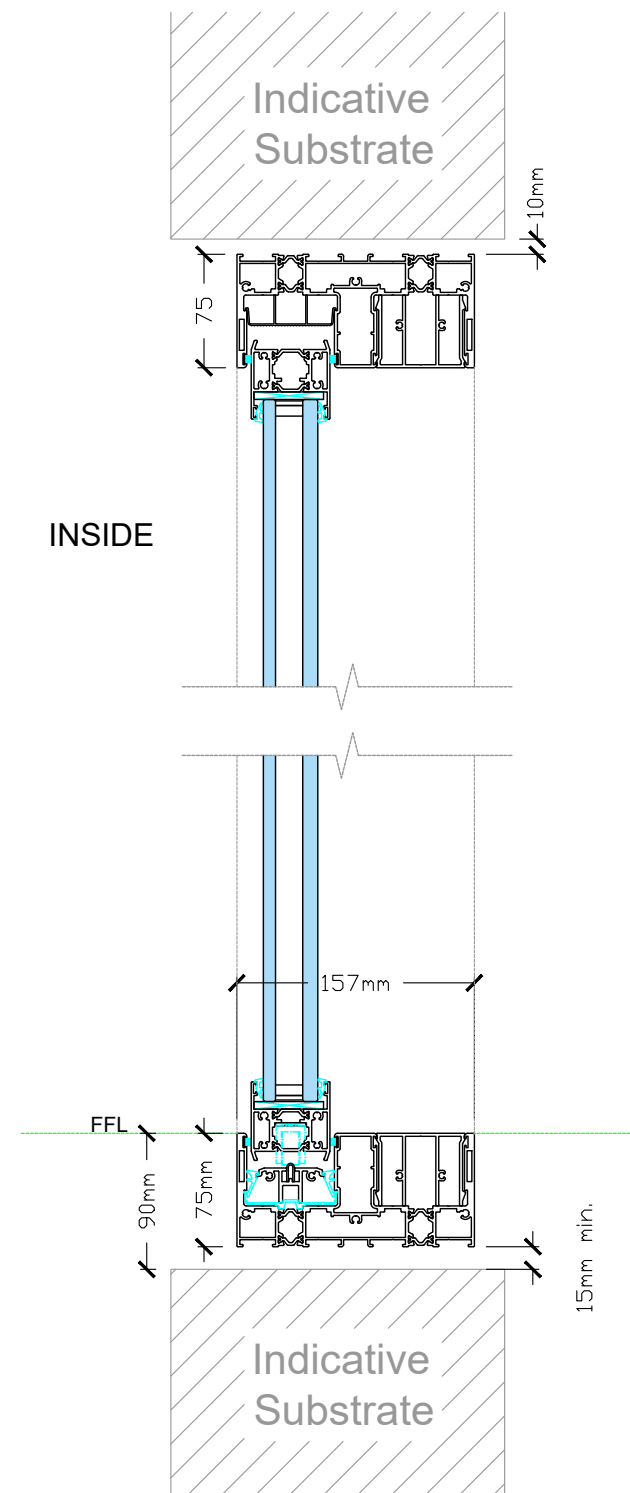

Section - BB 1:5

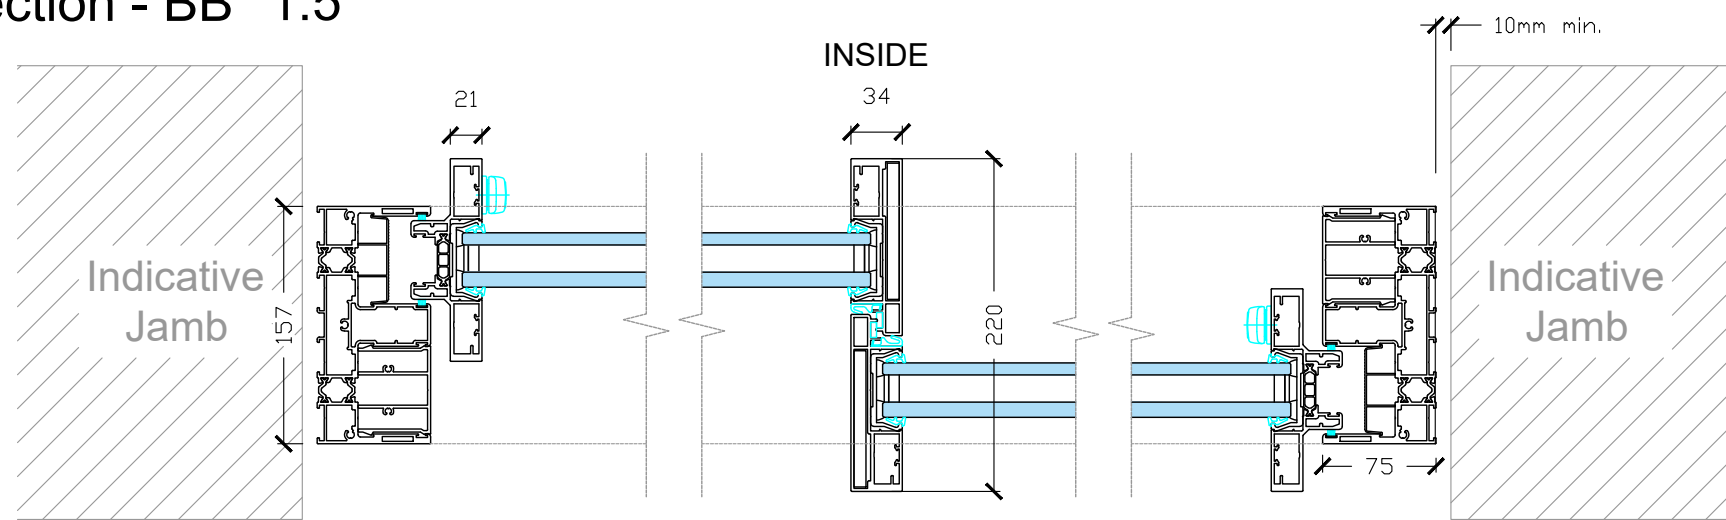

SL800

ODC Standard Products  
© All Rights Reserved

Drawing:  
SL800 - 2 Track

Date: 08/02/21  
Scale: 1:20 / 1:5 @ A3  
Drawing No:  
ODC-SP-SL800-2T-A



ODC Door Glass Systems Ltd  
www.odcglass.co.uk