



SL800 - 3 Track Elevation XXX 1:20

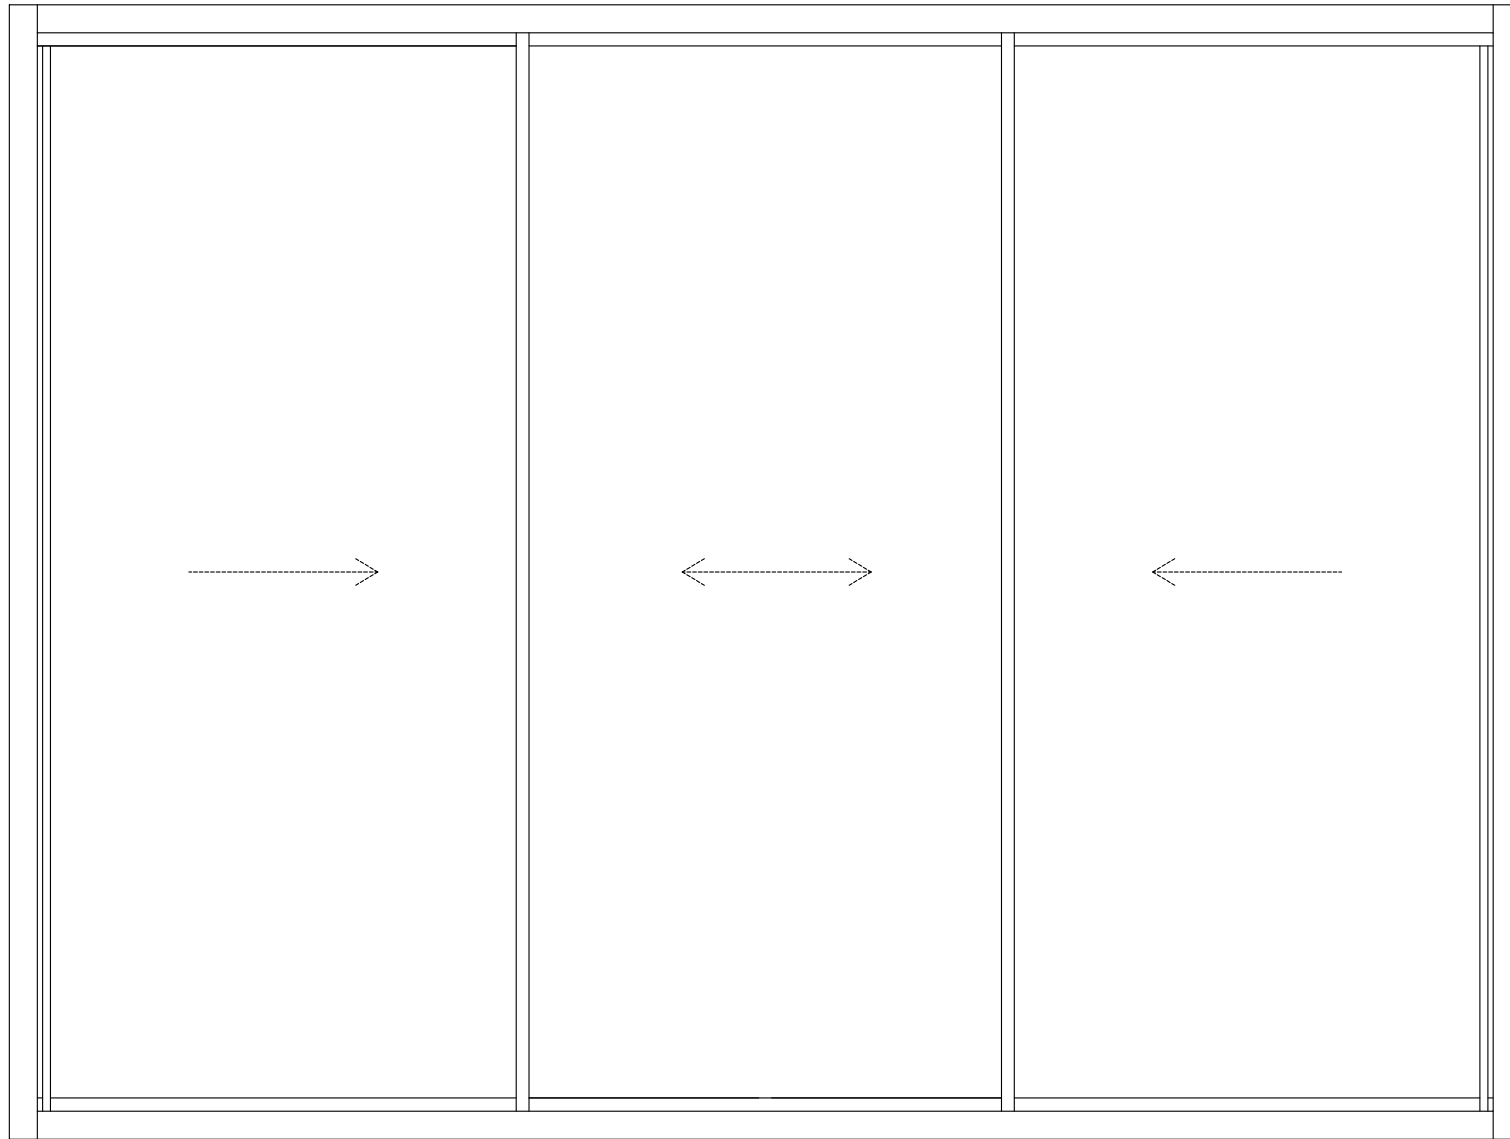


Section - AA 1:5

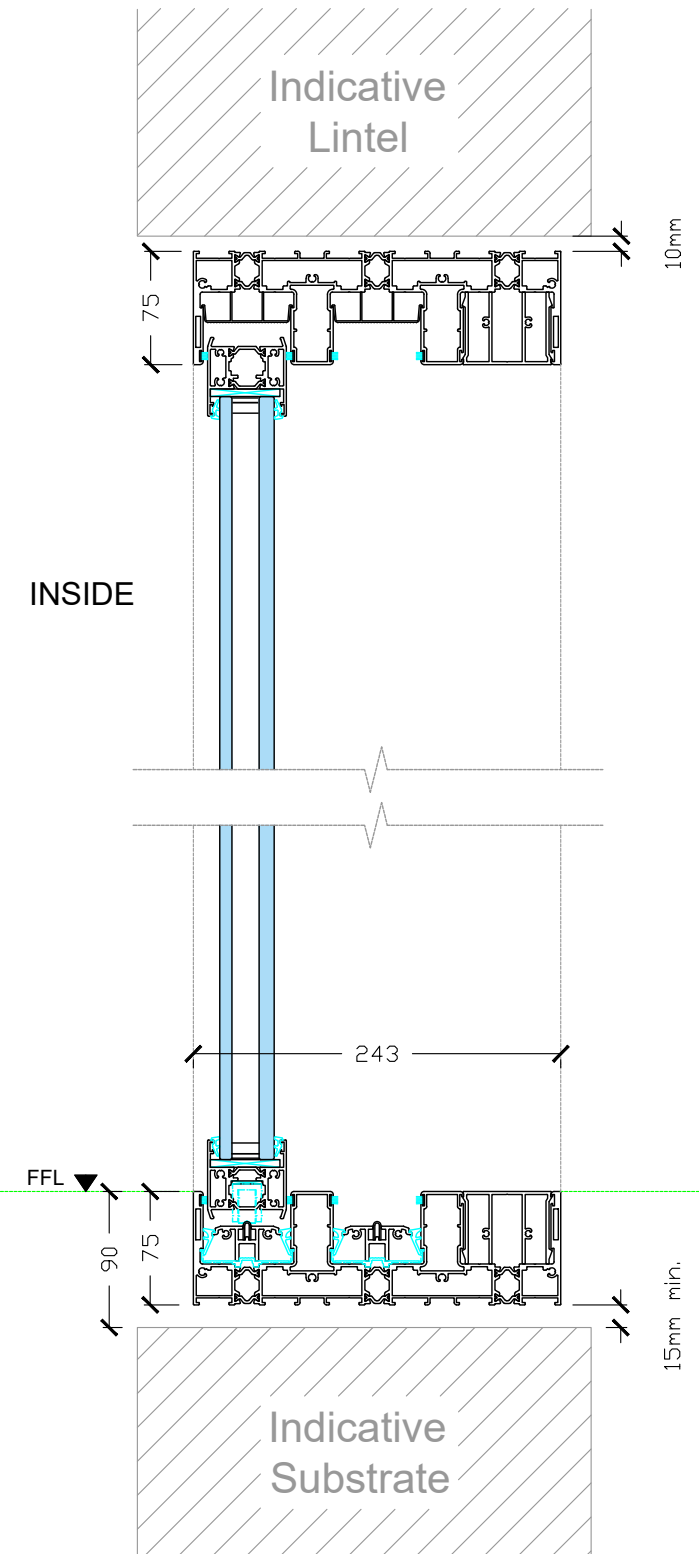

Section - BB 1:5

INSIDE

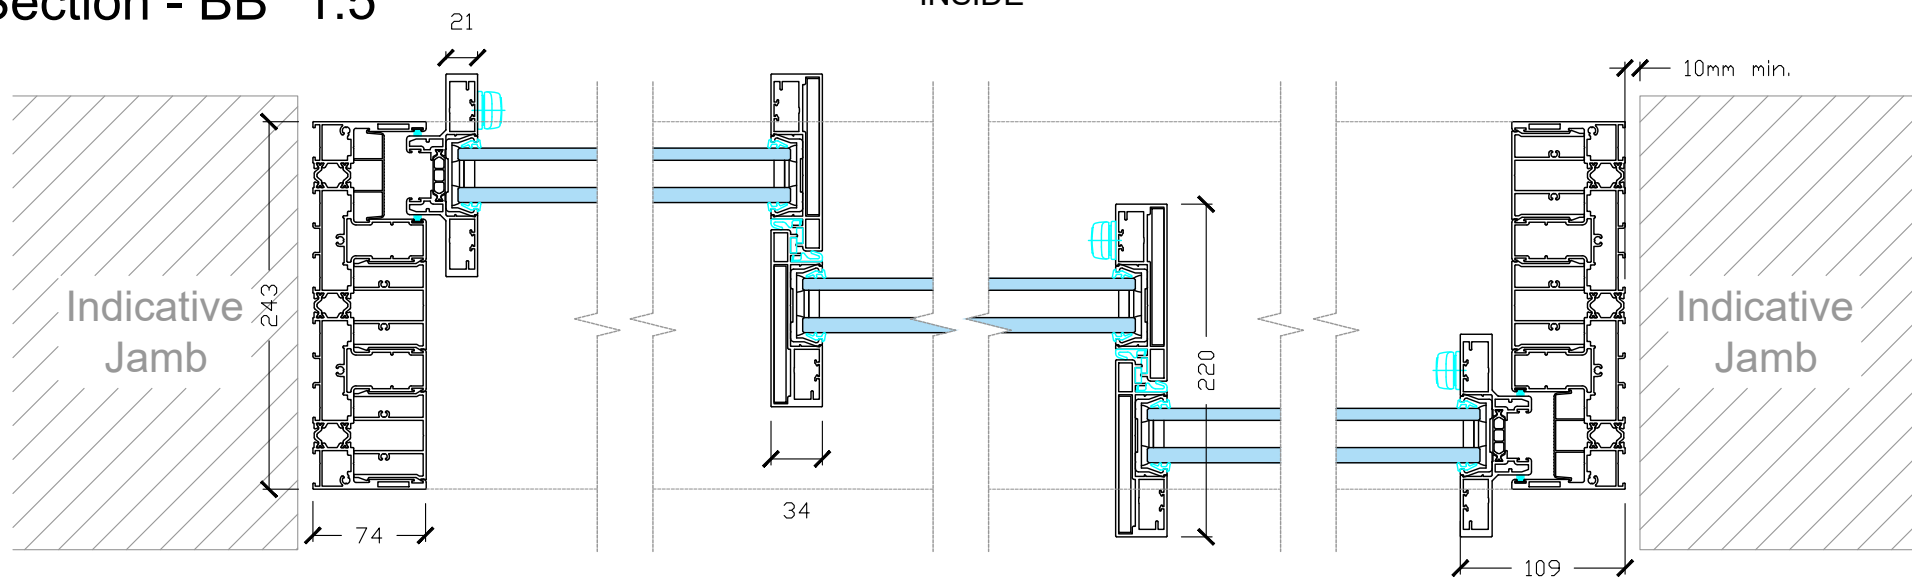

SL800

ODC Standard Products
© All Rights Reserved

Drawing:
SL800 - 3 Track

Date: 08/02/21
Scale: 1:20 / 1:5 @ A3
Drawing No:
ODC-SP-SL800-3T-A



ODC Door Glass Systems Ltd
www.odcglass.co.uk