



Extension Profiles & Couplers

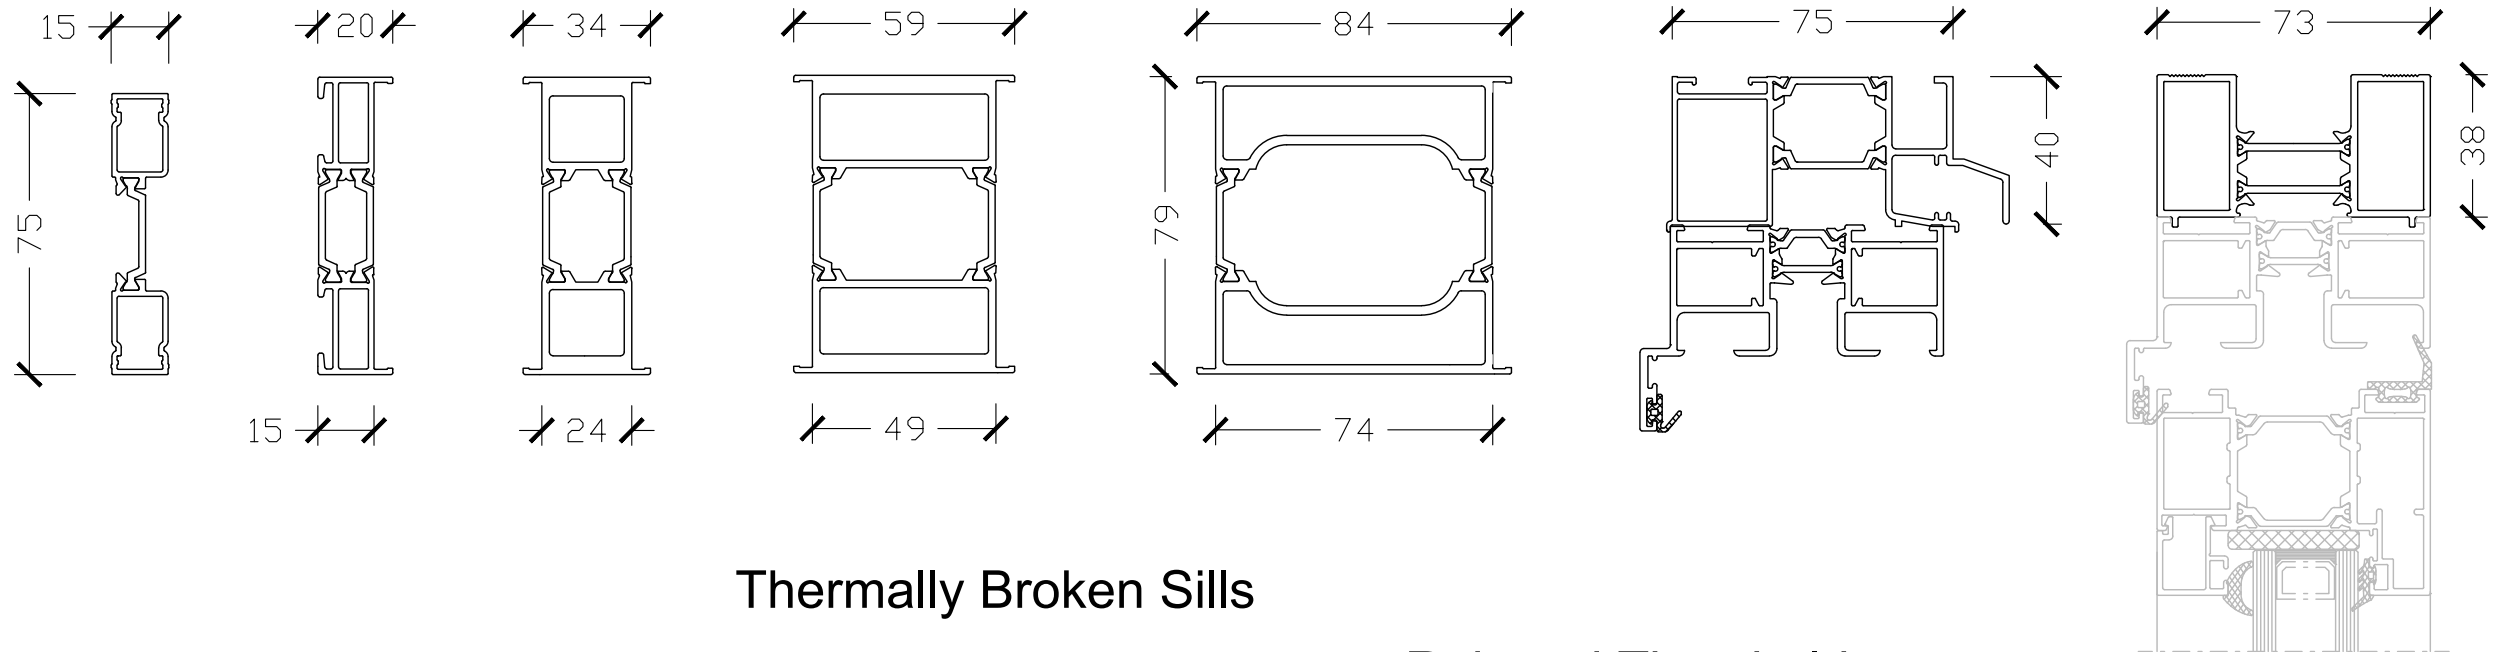


Thermally Broken Sills

Low Threshold

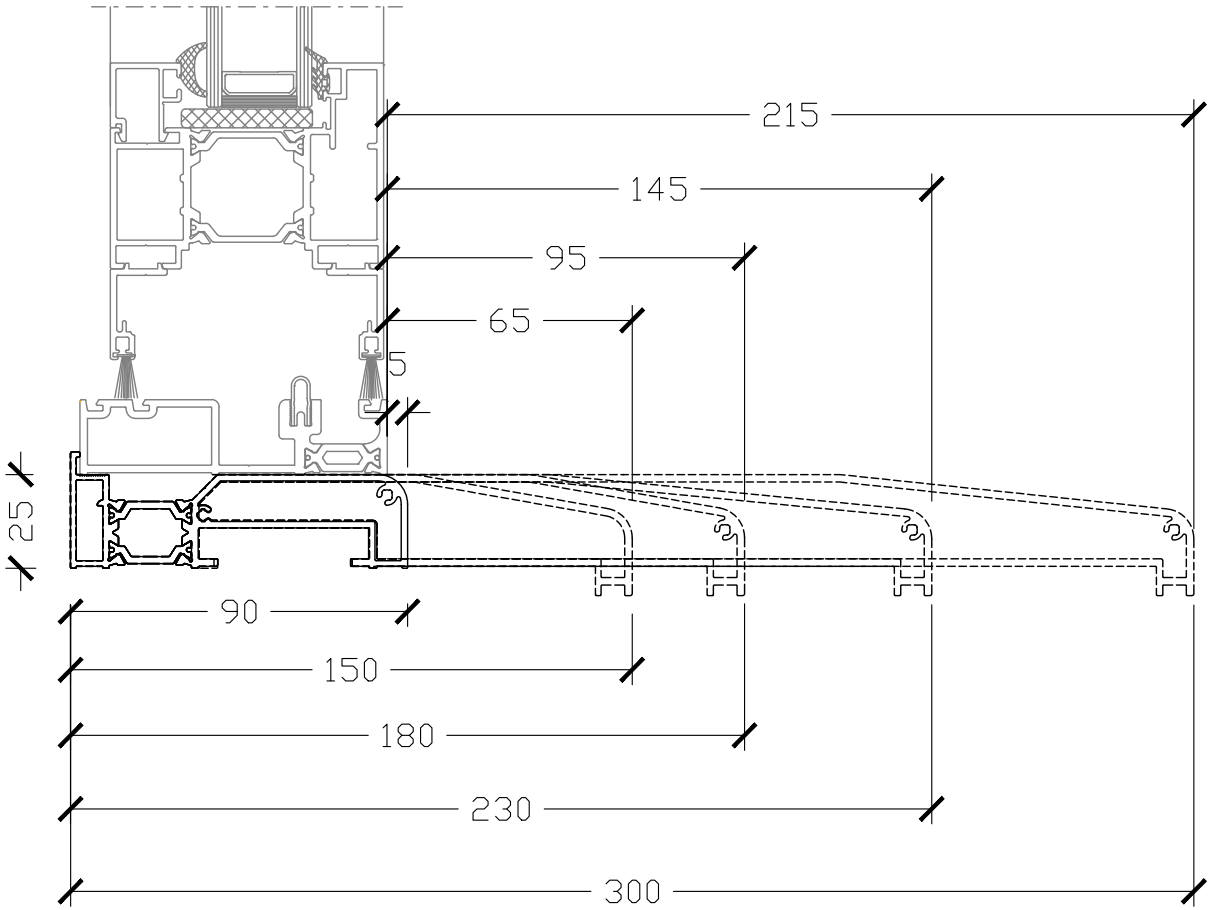

Rebated Threshold

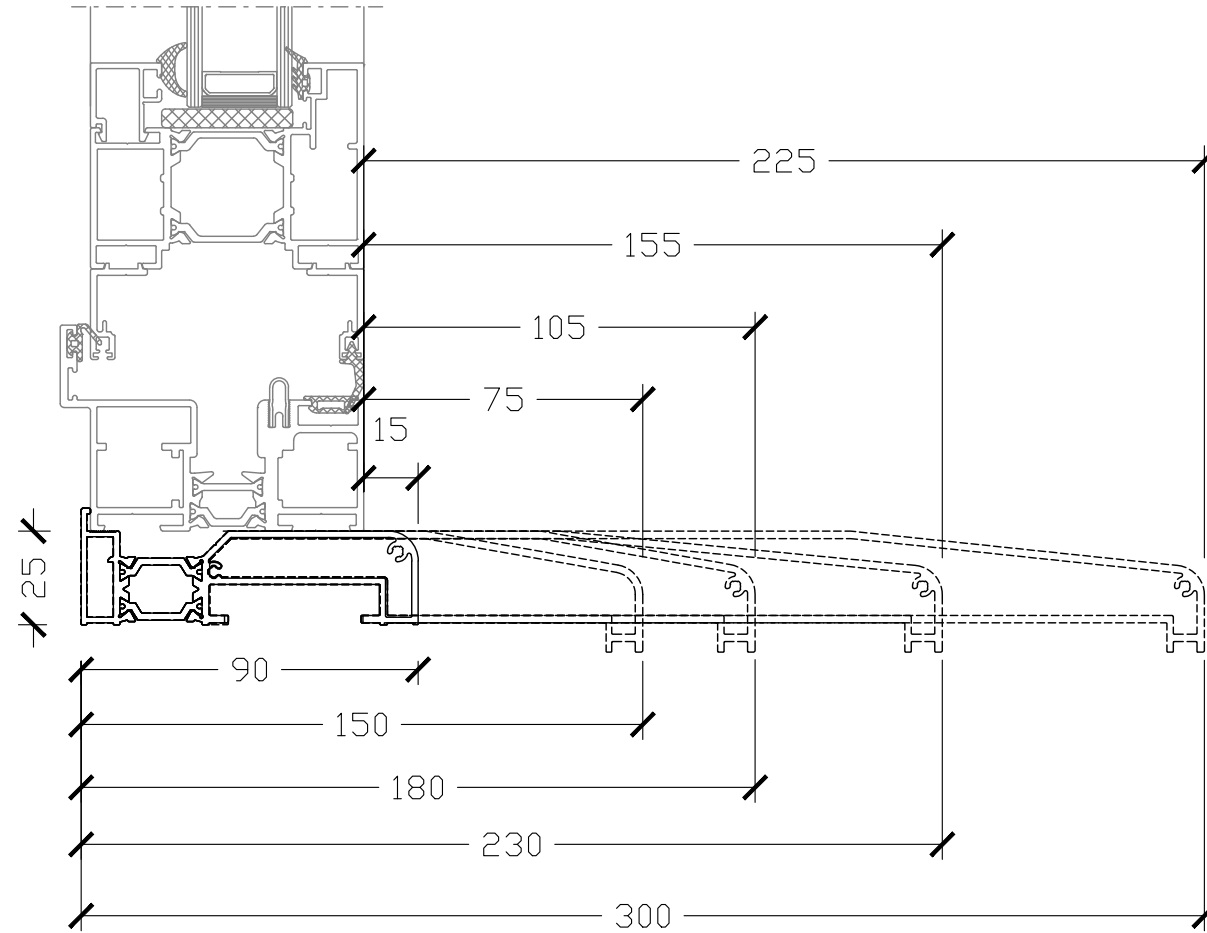

ODC121

ODC Standard Products
© All Rights Reserved

Drawing:
ODC121 - Profiles

Date: 20/03/23
Scale: 1:2 @ A3

Drawing No:
ODC-SP-121-EXT-A



ODC Door Glass Systems Ltd
www.odcglass.co.uk