





ODC SL800+
1:20

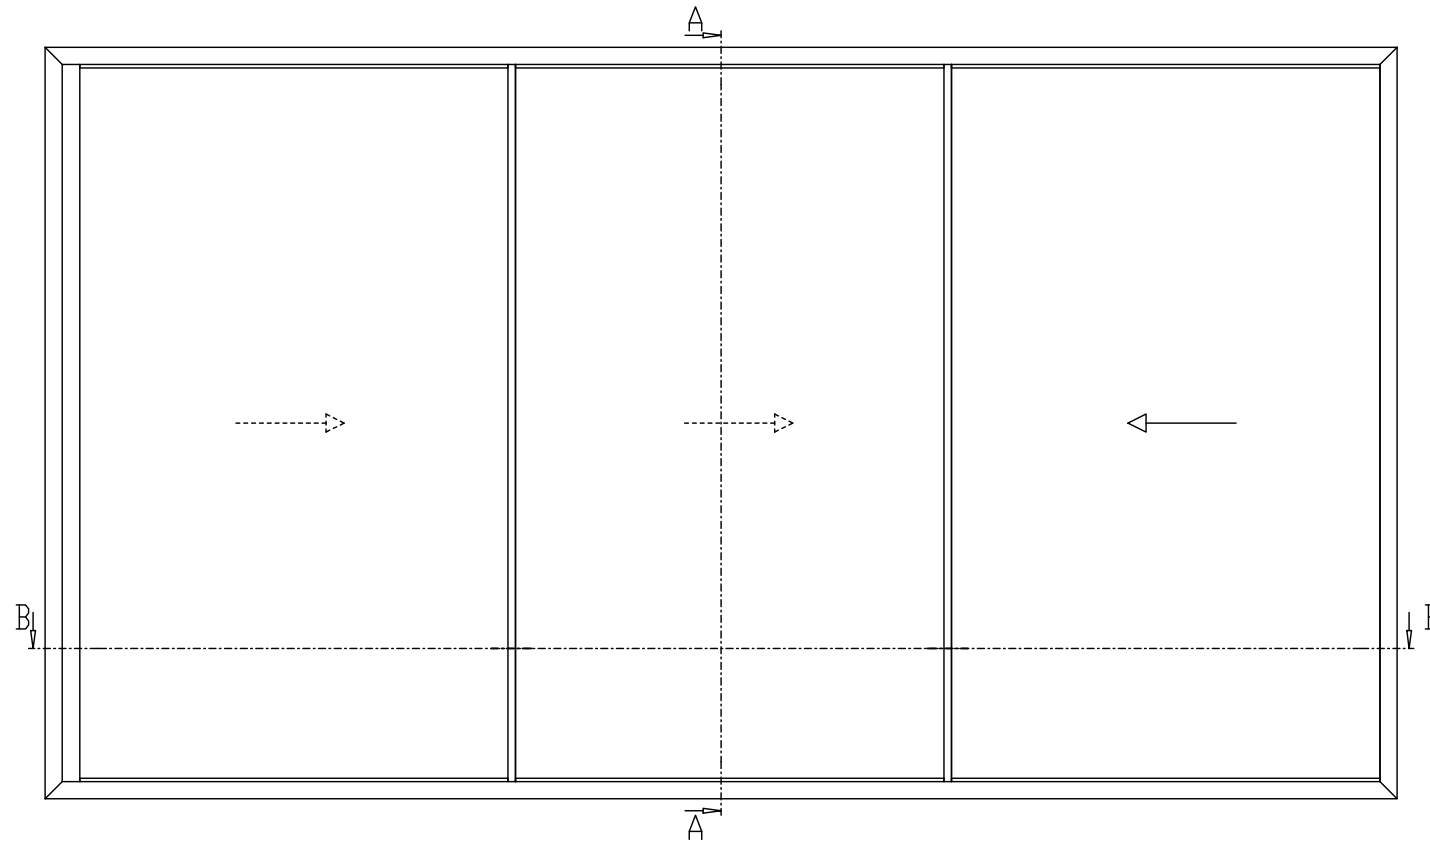

Section - AA
1:4

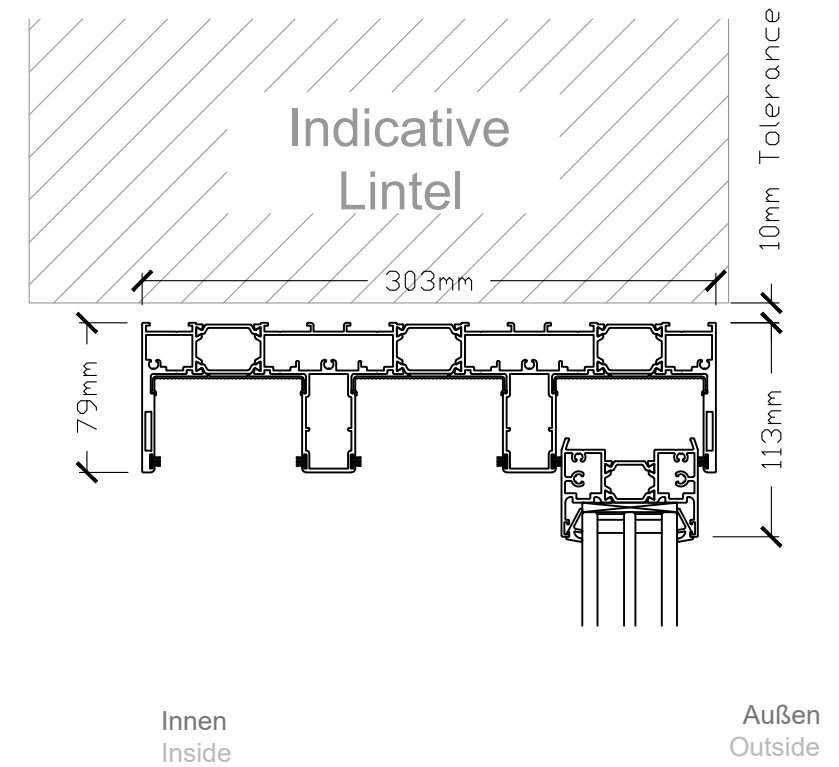

Section - BB
1:4

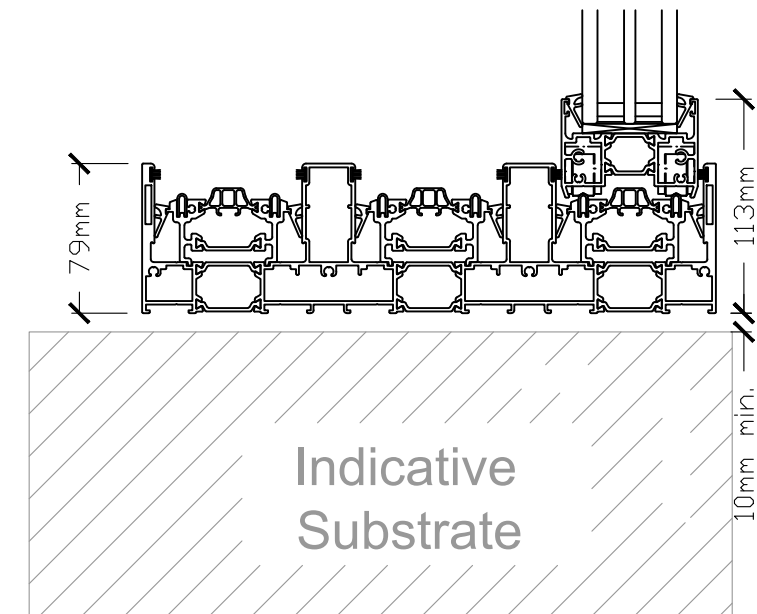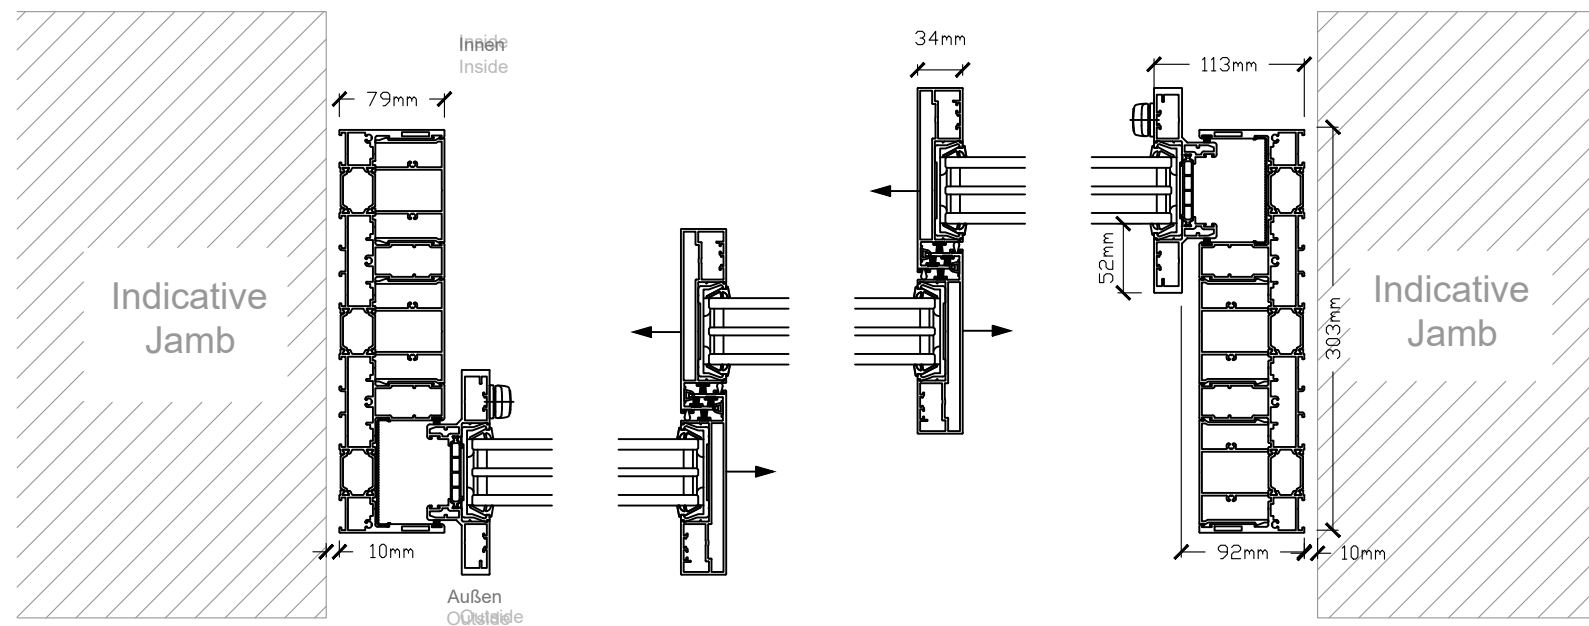

ODC SL800+

ODC Standard Products
© All Rights Reserved

Drawing:

ODC SL800+
3 TRACK

Date: 02/10/23

Scale: 1:20 / 1:4 @ A3

Drawing No:

ODC SL800+3T



ODC Door Glass Systems Ltd
www.odcglass.co.uk