



**ODC121 - Single Door**  
1:10

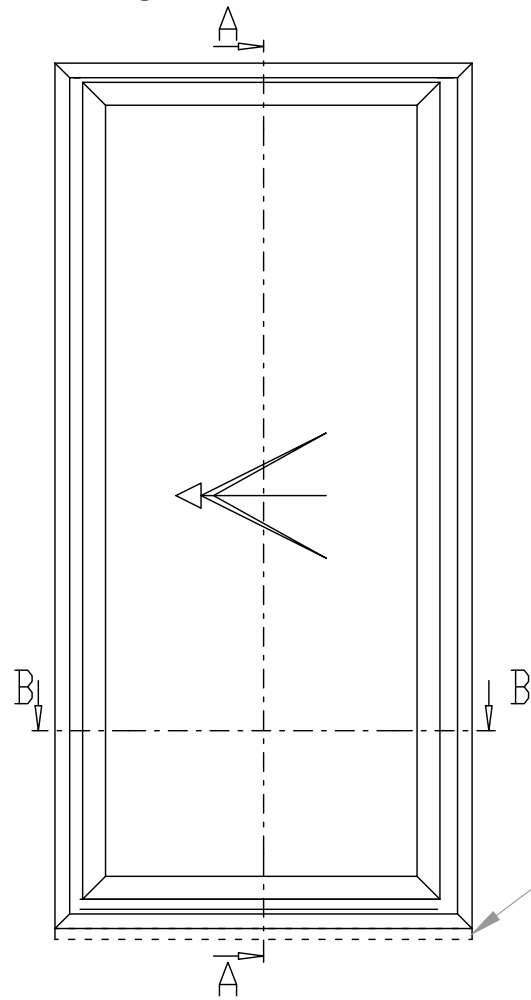


- Cill Options:**  
90mm  
150mm  
180mm  
220mm


**Low Threshold Option**  
1:4

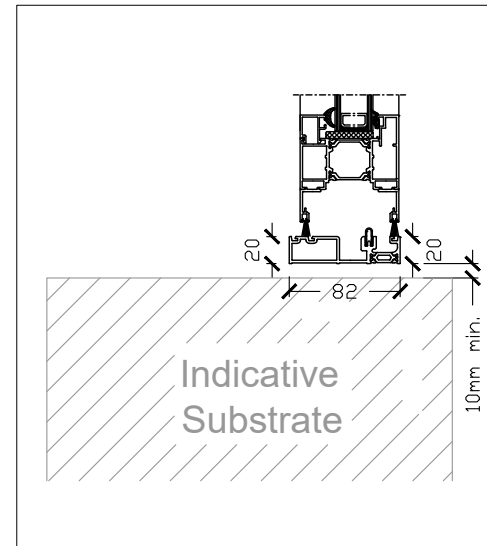

**Section - AA**  
1:4

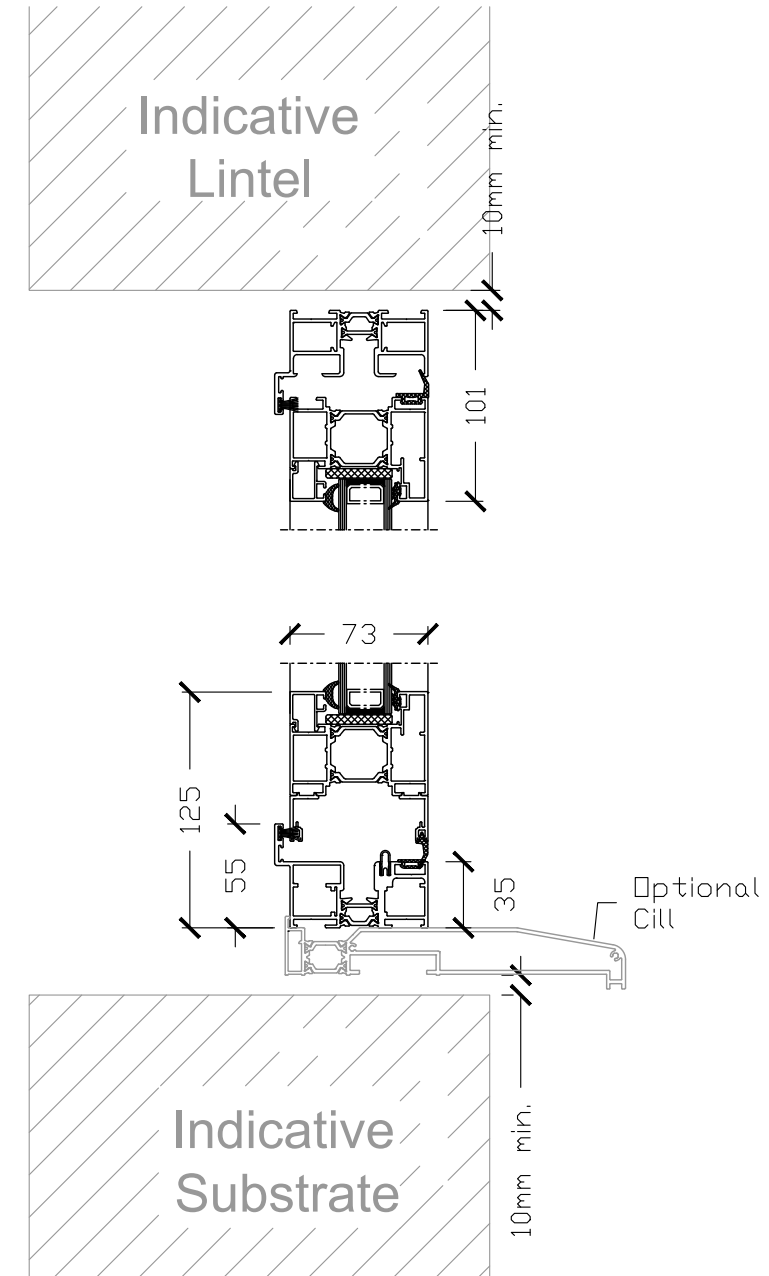

**Section - BB**  
1:4

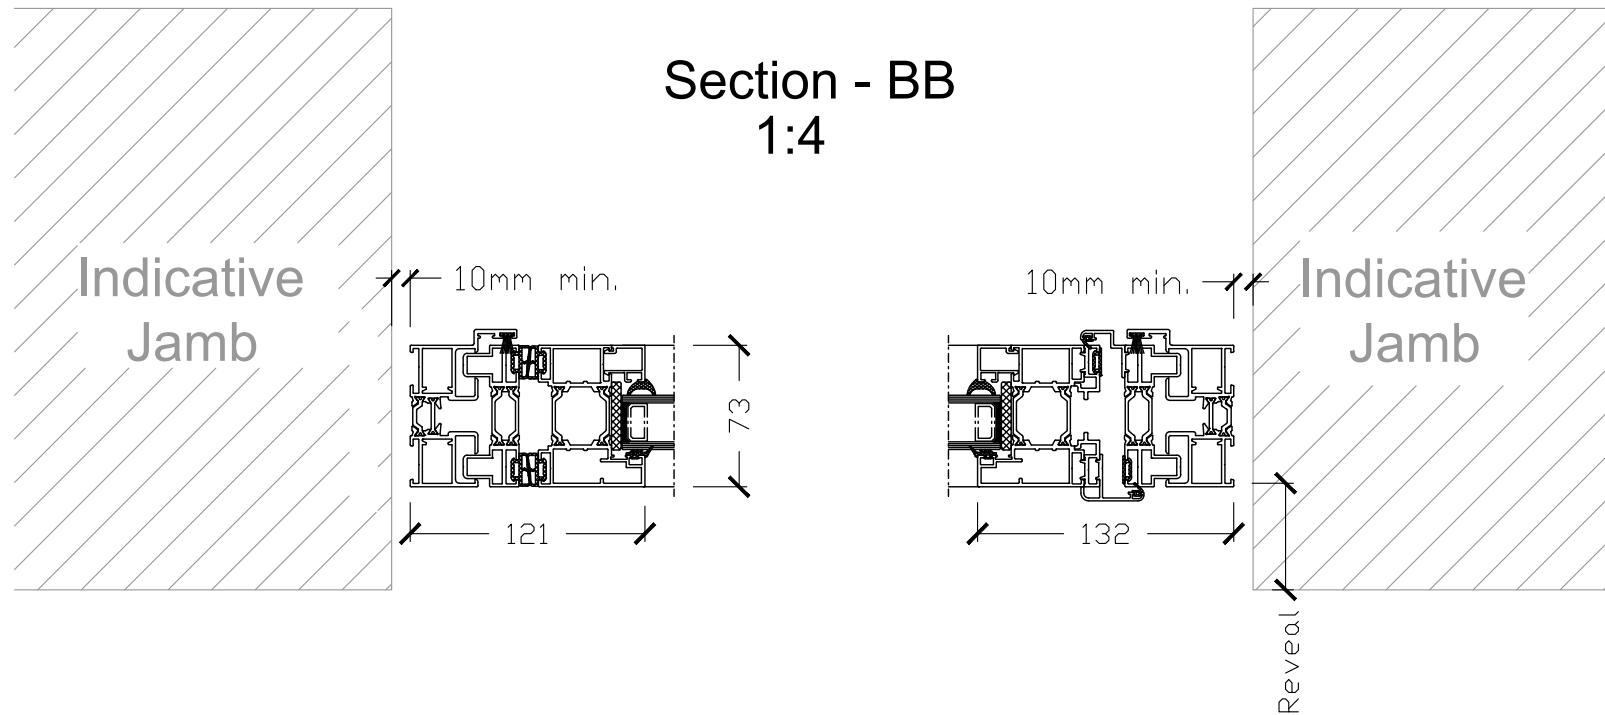

ODC121  
SINGLE DOOR

ODC Standard Products  
© All Rights Reserved

Drawing:  
ODC121 - Single Door  
Open Out

Date: 21/09/23  
Scale: 1:10 / 1:4 @ A3

Drawing No:  
ODC-SP-121-SD



ODC Door Glass Systems Ltd  
www.odcglass.co.uk