




ODC-SL400 3 Track Elevation OXX ~ 1:20

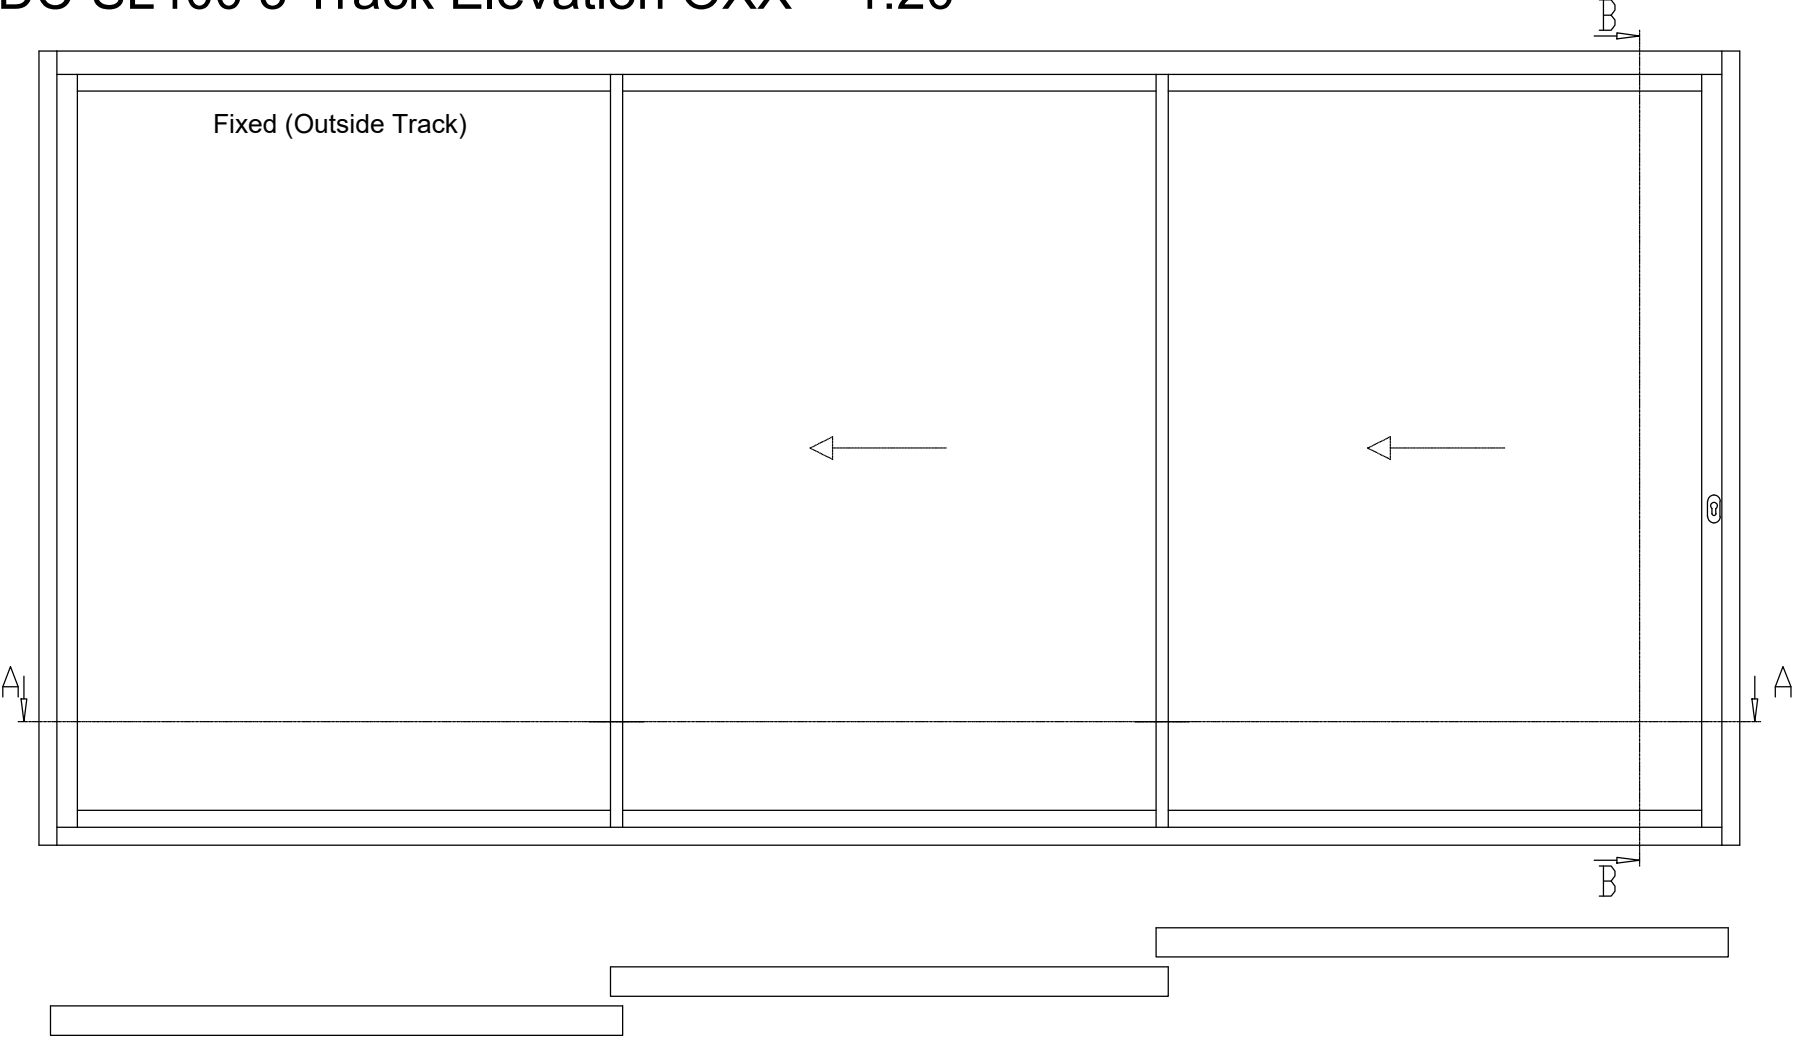

Section A-A ~ 1-4

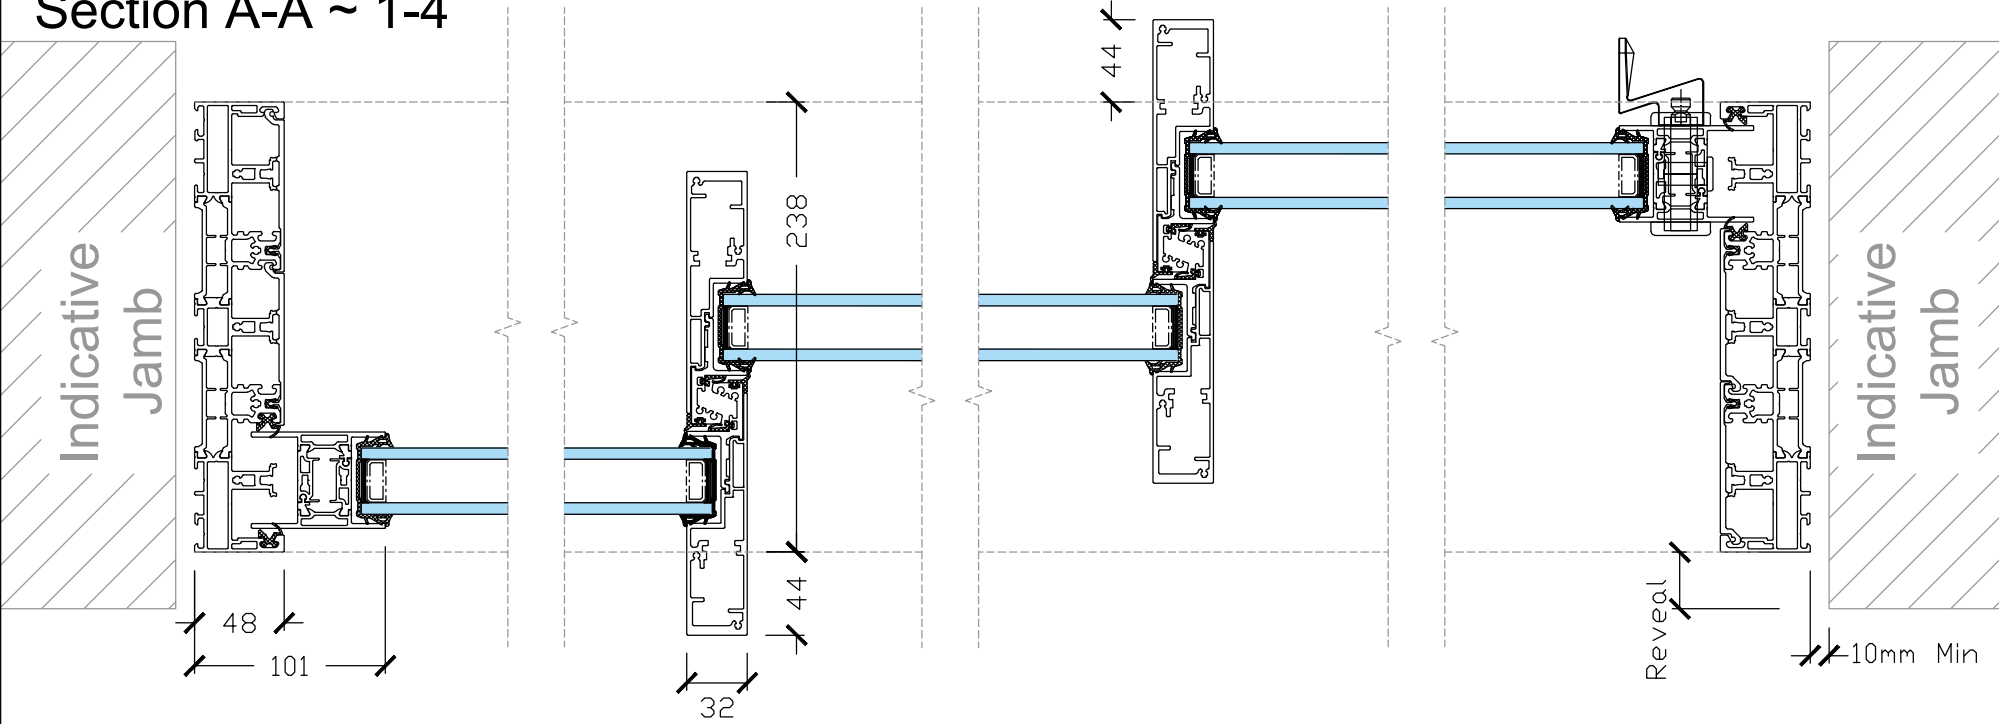

Section B-B ~ 1:4

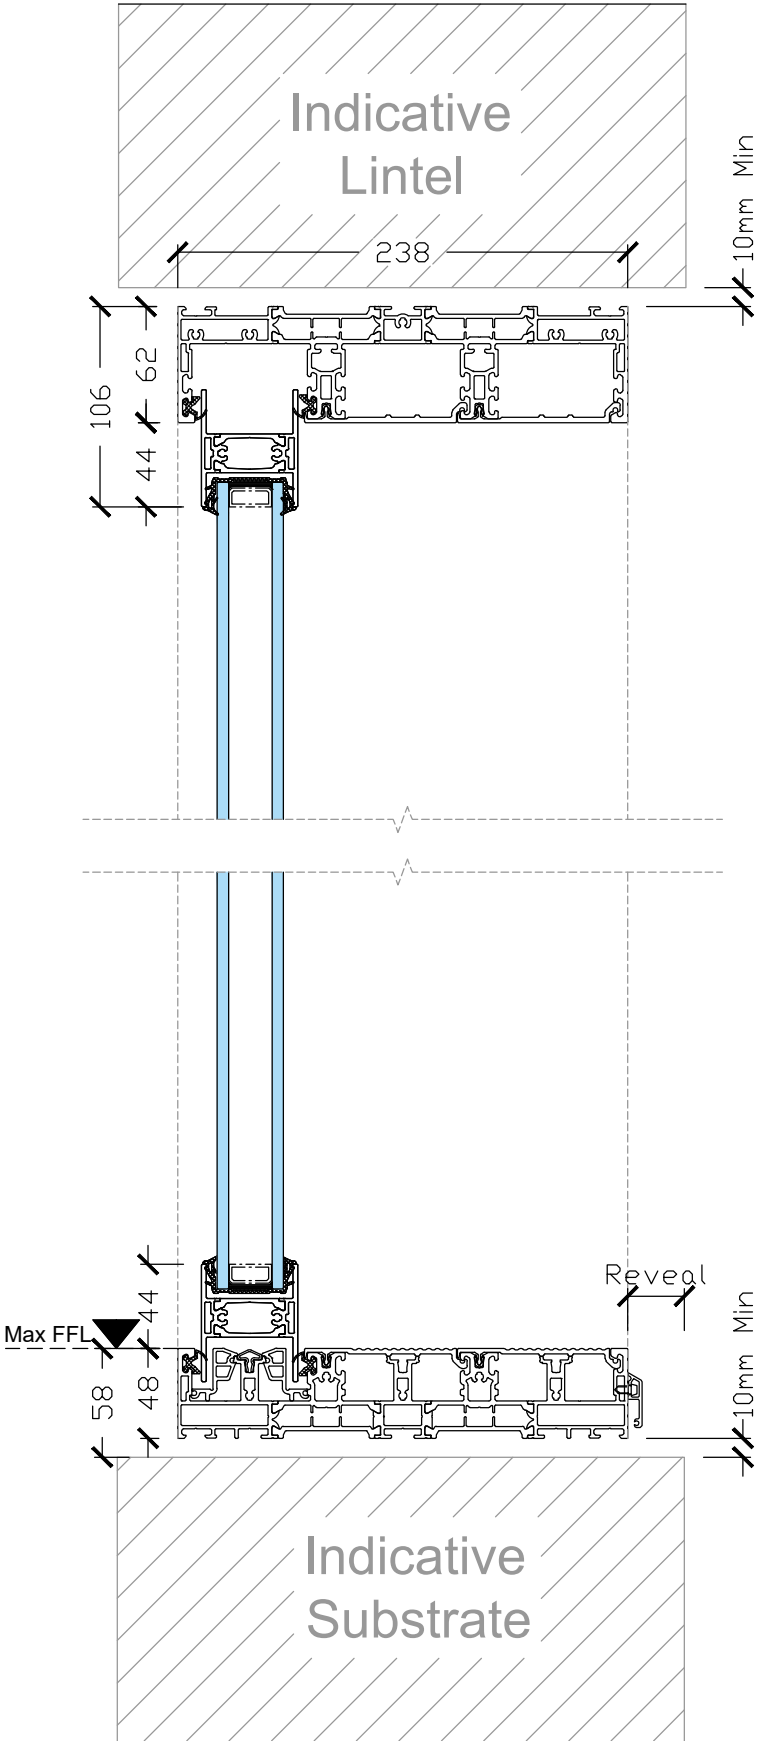

ODC-SL400

ODC Standard Products
© All Rights Reserved

Drawing:
ODC-SL400 - 3 Track

Date: 12/03/25
Scale: 1:20 / 1:4 @ A3
Drawing No:
ODC-SP-SL400-3T-A

ODC Door Glass Systems Ltd
www.odcglass.co.uk