



ODC-SL320 3 Track Elevation XXX


1:30

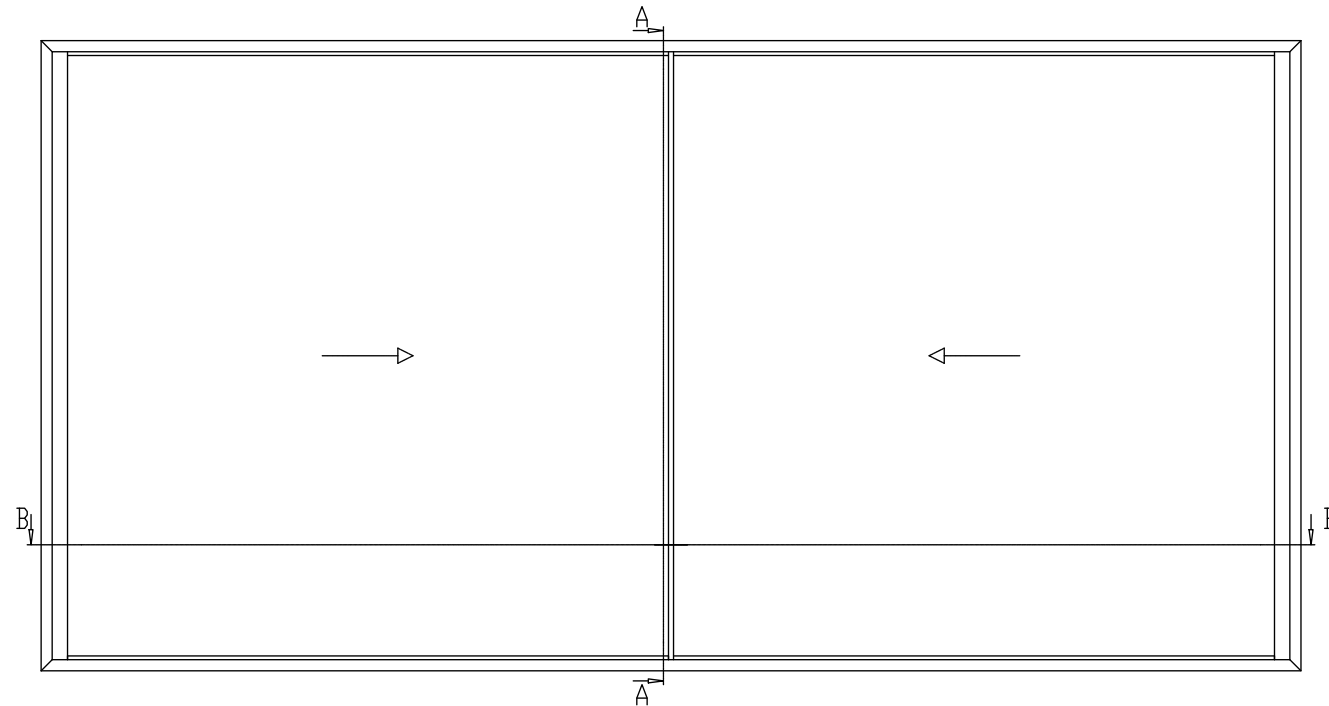

Section - BB 1:4

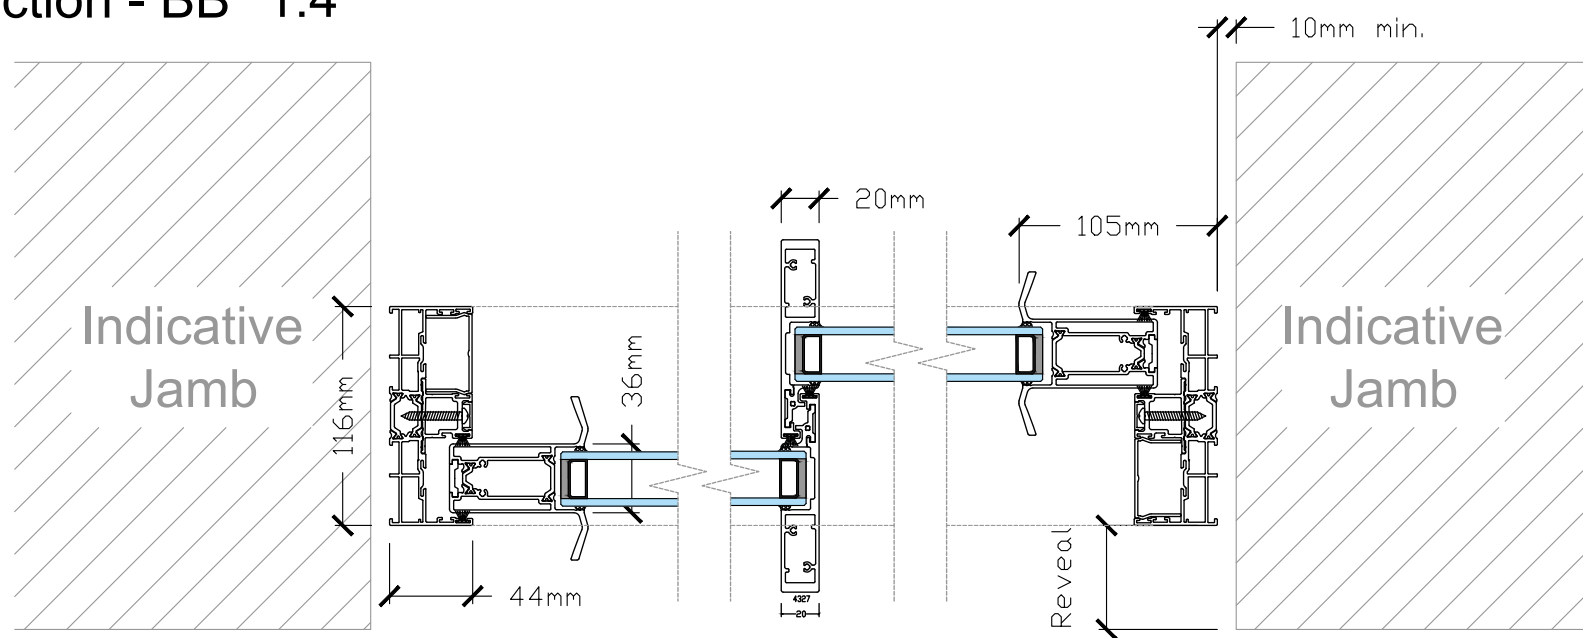

Section - AA 1:4

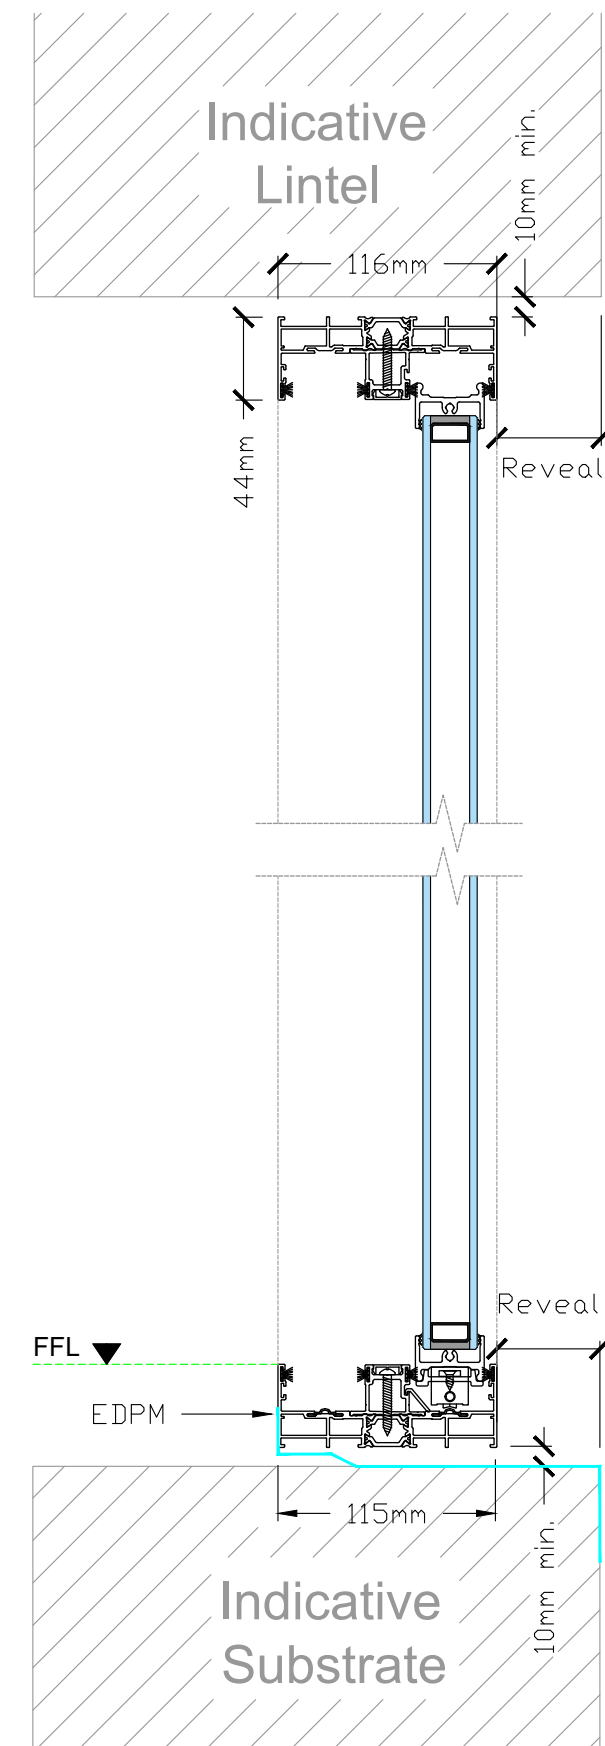

ODC-SL320

ODC Standard Products
© All Rights Reserved

Drawing:
ODC-SL320 - 2 Track

Date: 27/01/21
Scale: 1:16 / 1:4 @ A3
Drawing No:
ODC-SP-320-2T-A



ODC Door Glass Systems Ltd
www.odcglass.co.uk