



ODC-SL320 3 Track Elevation XXX


1:30

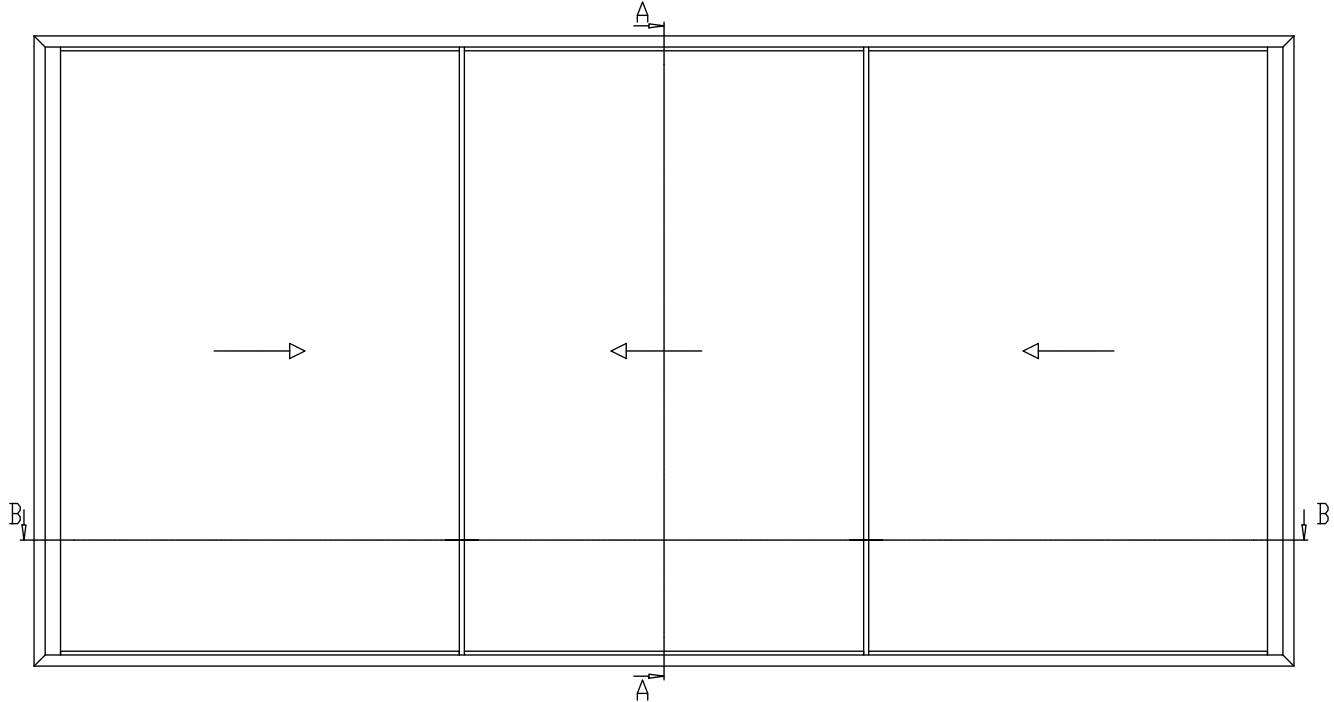

Section - AA  
1:4

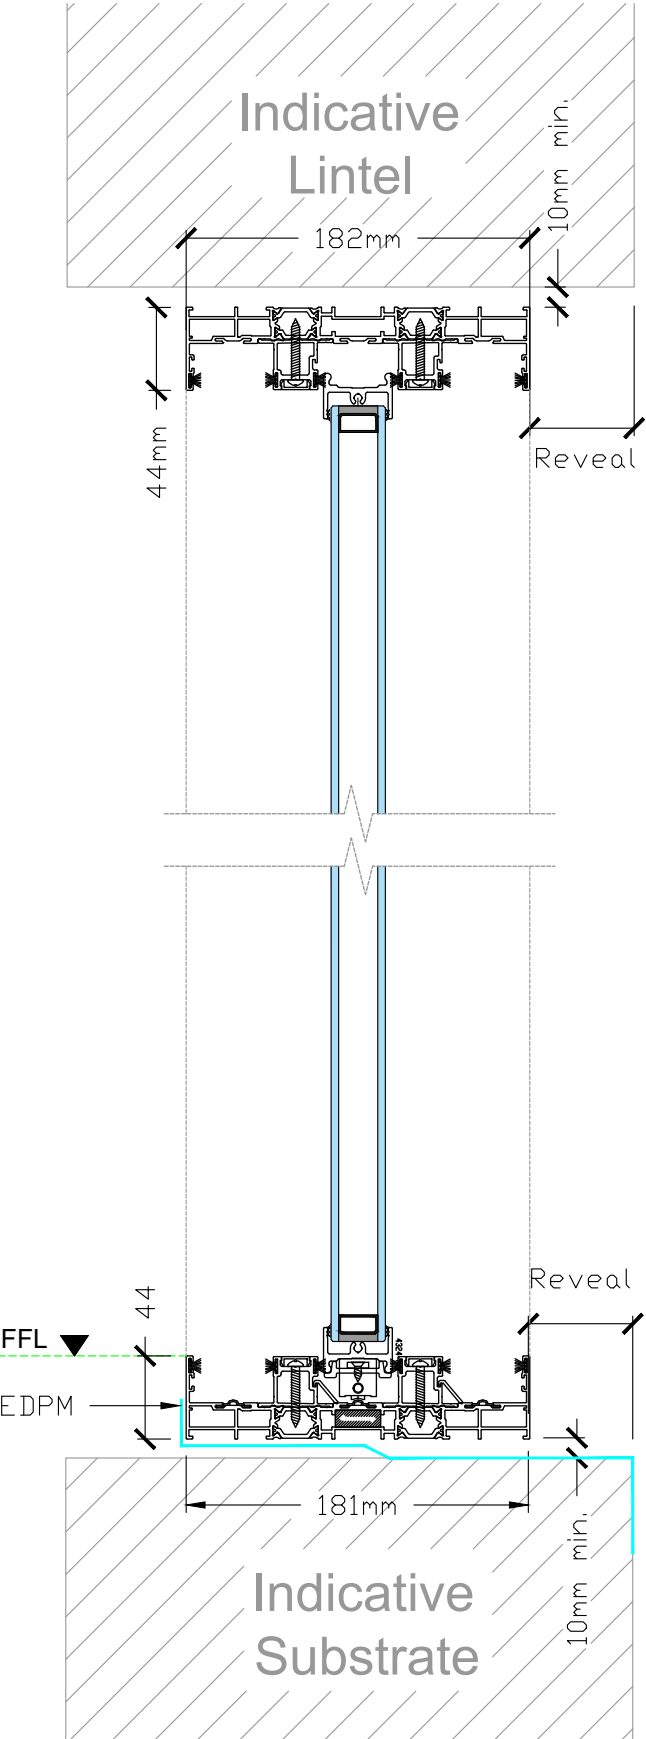

Section - BB 1:4

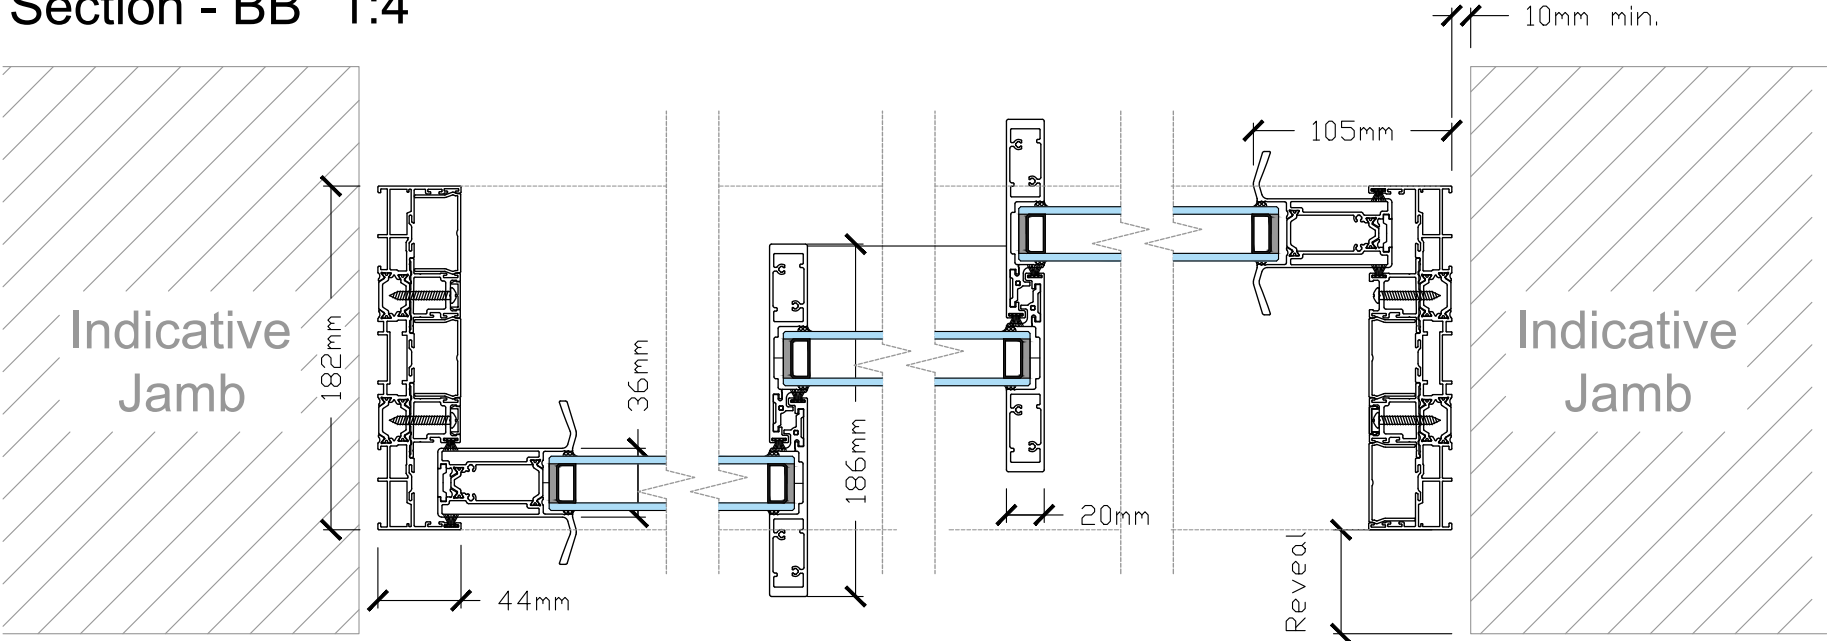

ODC-SL320

ODC Standard Products  
© All Rights Reserved

Drawing:  
ODCSL320 - 3 Track

Date: 27/01/21  
Scale: 1:30 / 1:4 @ A3  
Drawing No:  
ODC-SP-320-3T-A



ODC Door Glass Systems Ltd  
www.odcglass.co.uk