



ODC-SL700 2 Track Elevation XO

1:20

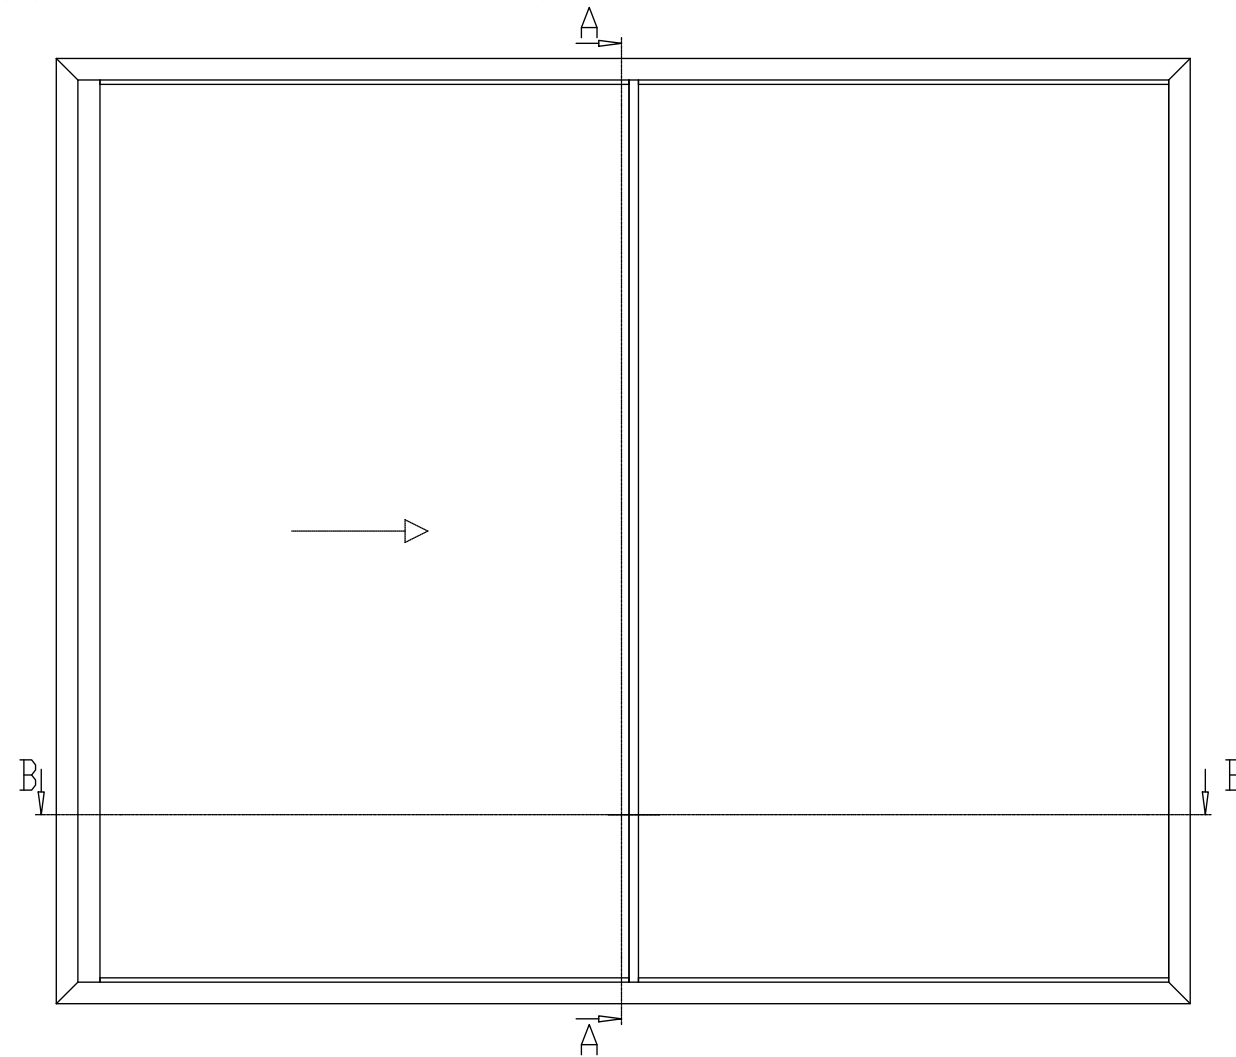


Section - AA

1:4

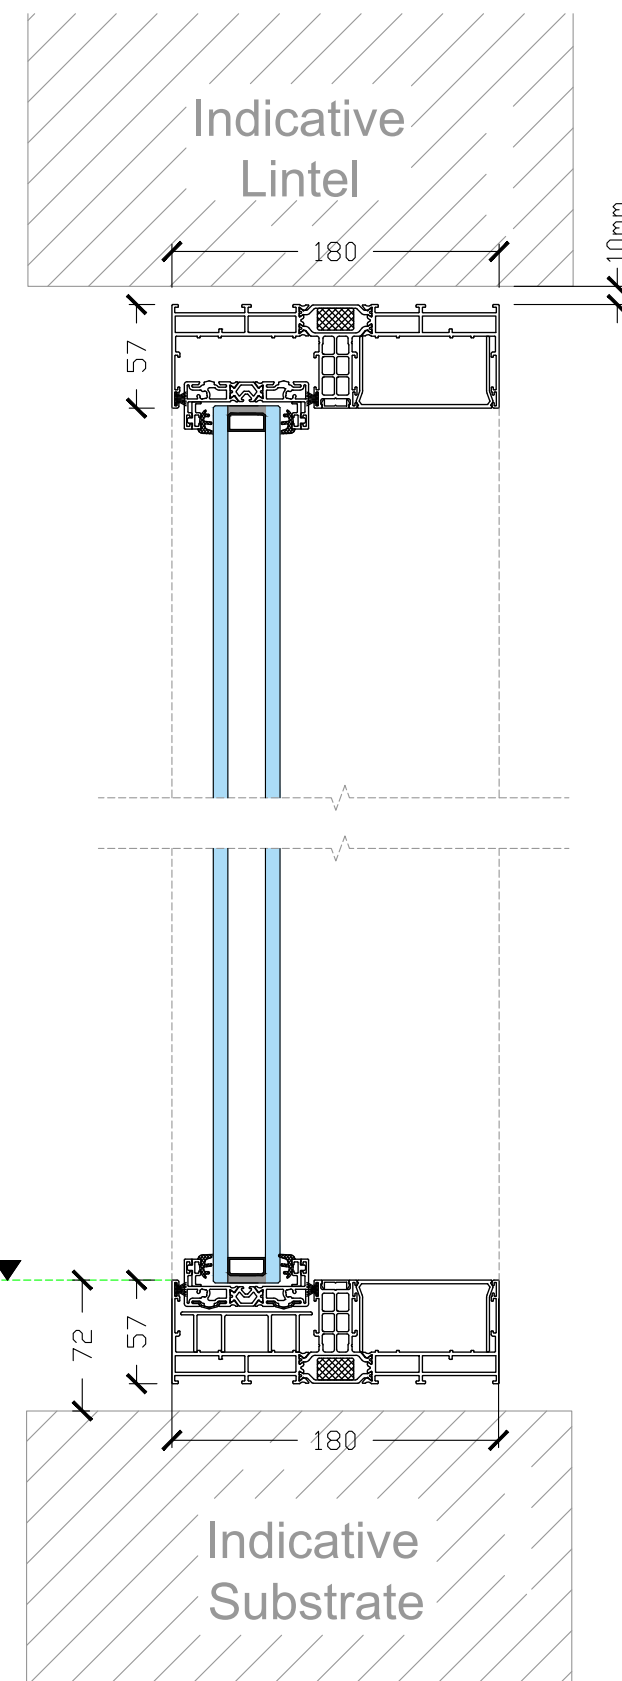

Section - BB

1:4

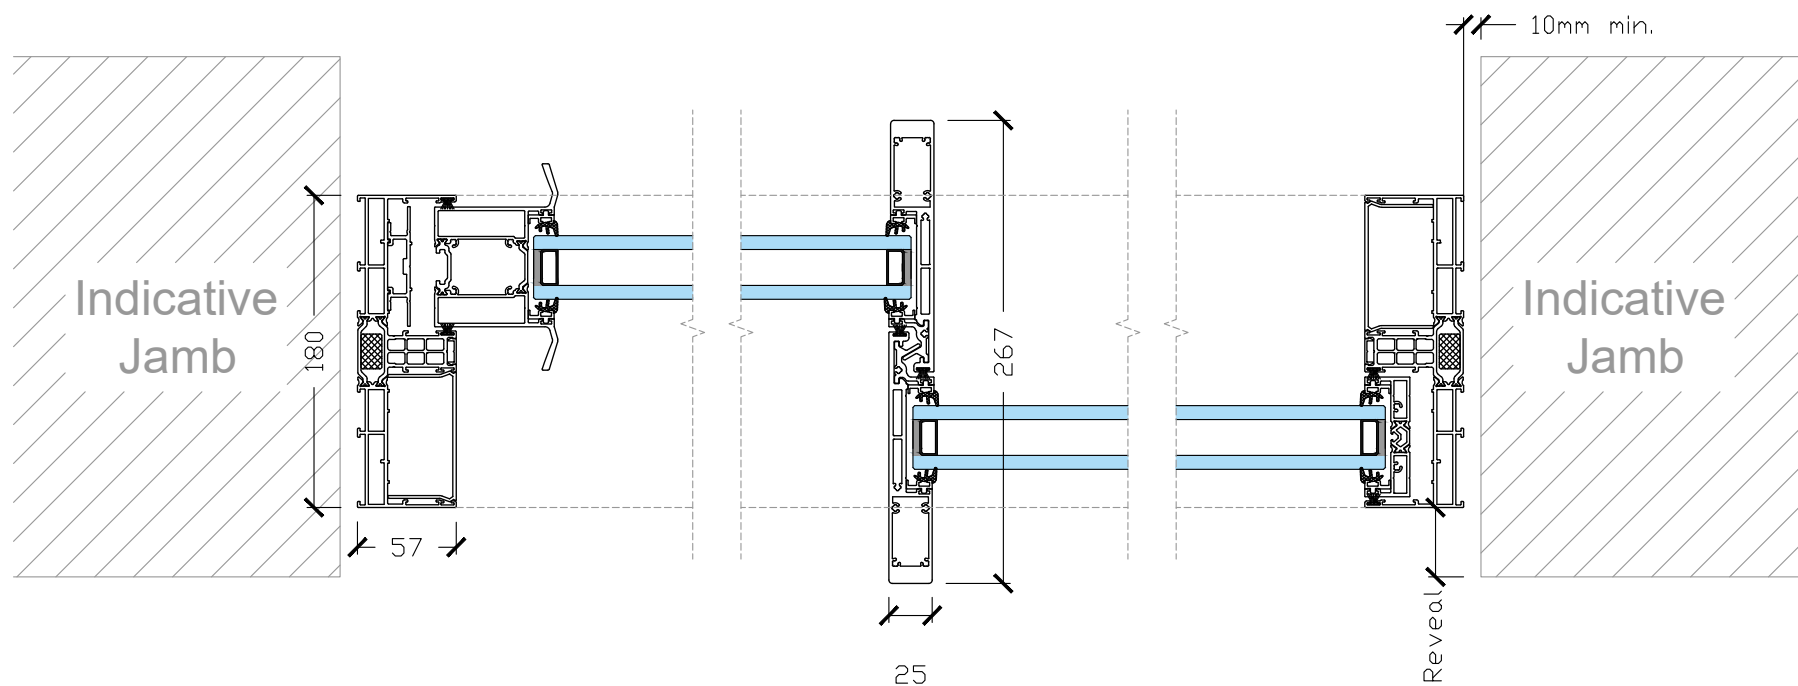

ODC-SL700

ODC Standard Products
© All Rights Reserved

Drawing:
ODC-SL700 - 2 Track

Date: 27/01/21

Scale: 1:20 / 1:4 @ A3

Drawing No:
ODC-SP-700-2T-A



ODC Door Glass Systems Ltd
www.odcglass.co.uk