




ODC-SL700 3 Track Elevation XO 1:20

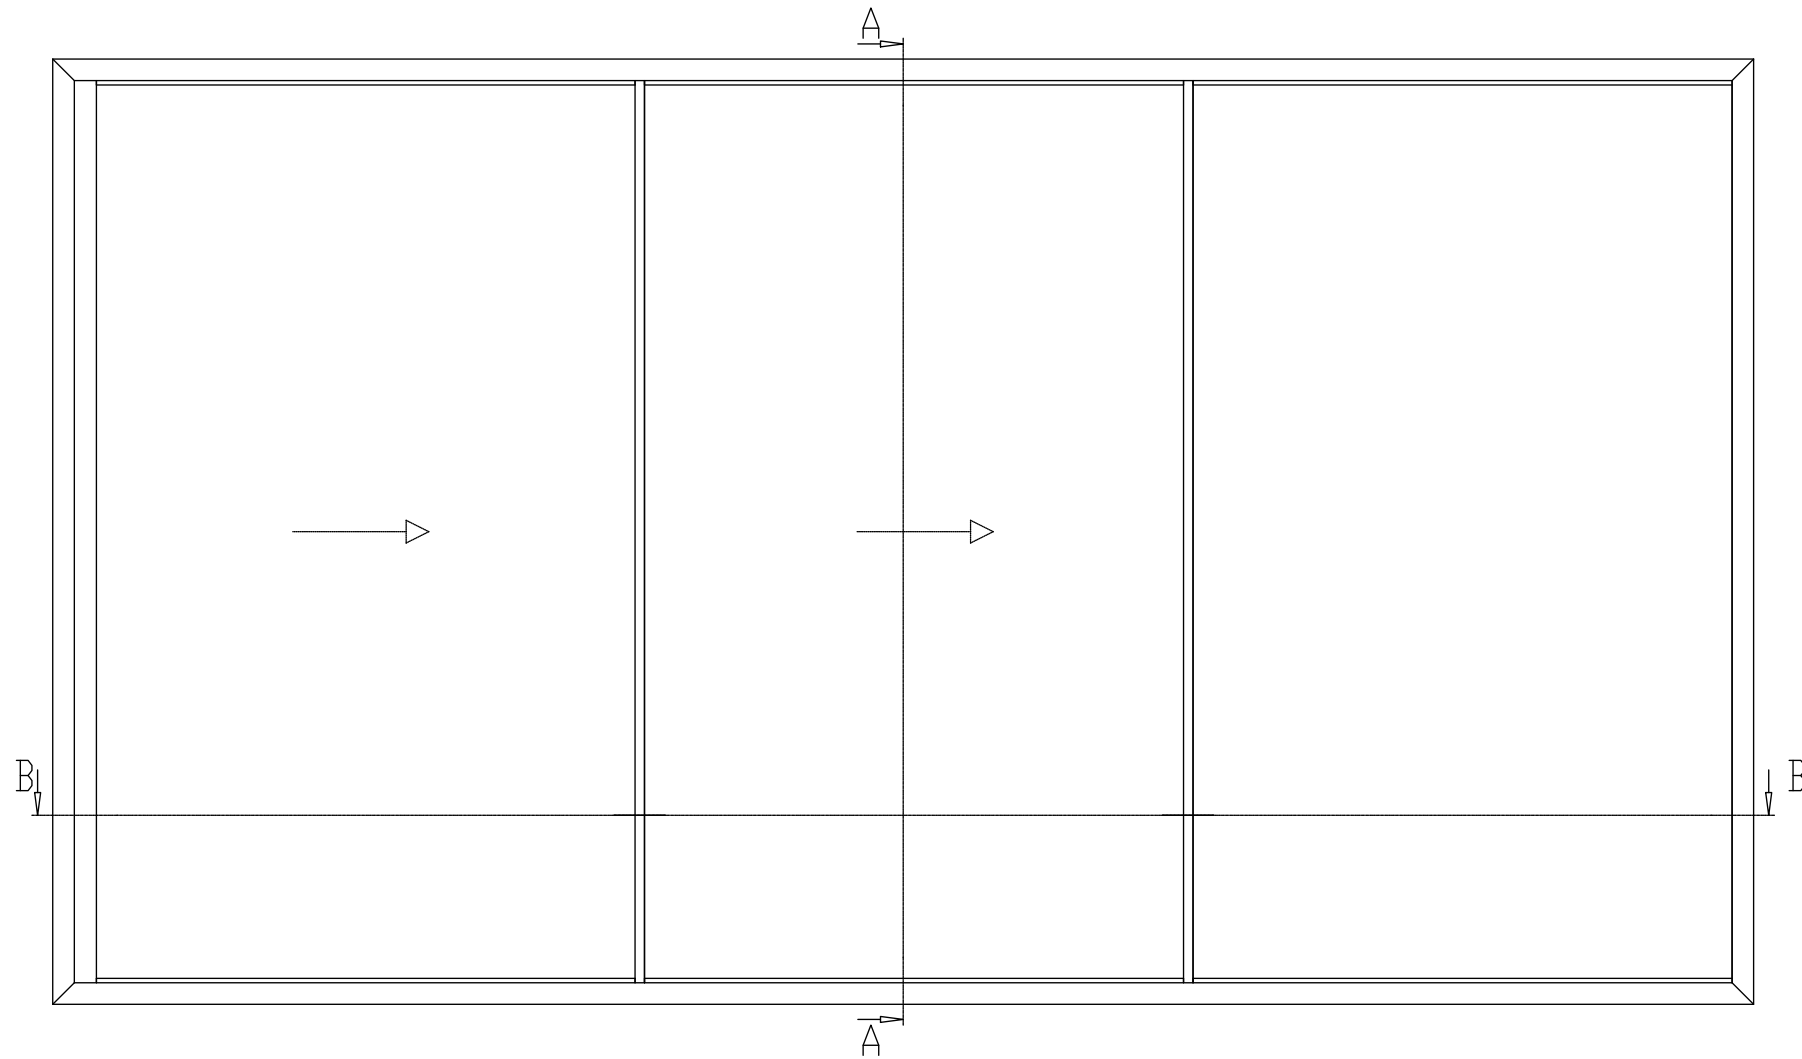

Section - AA  
1:5

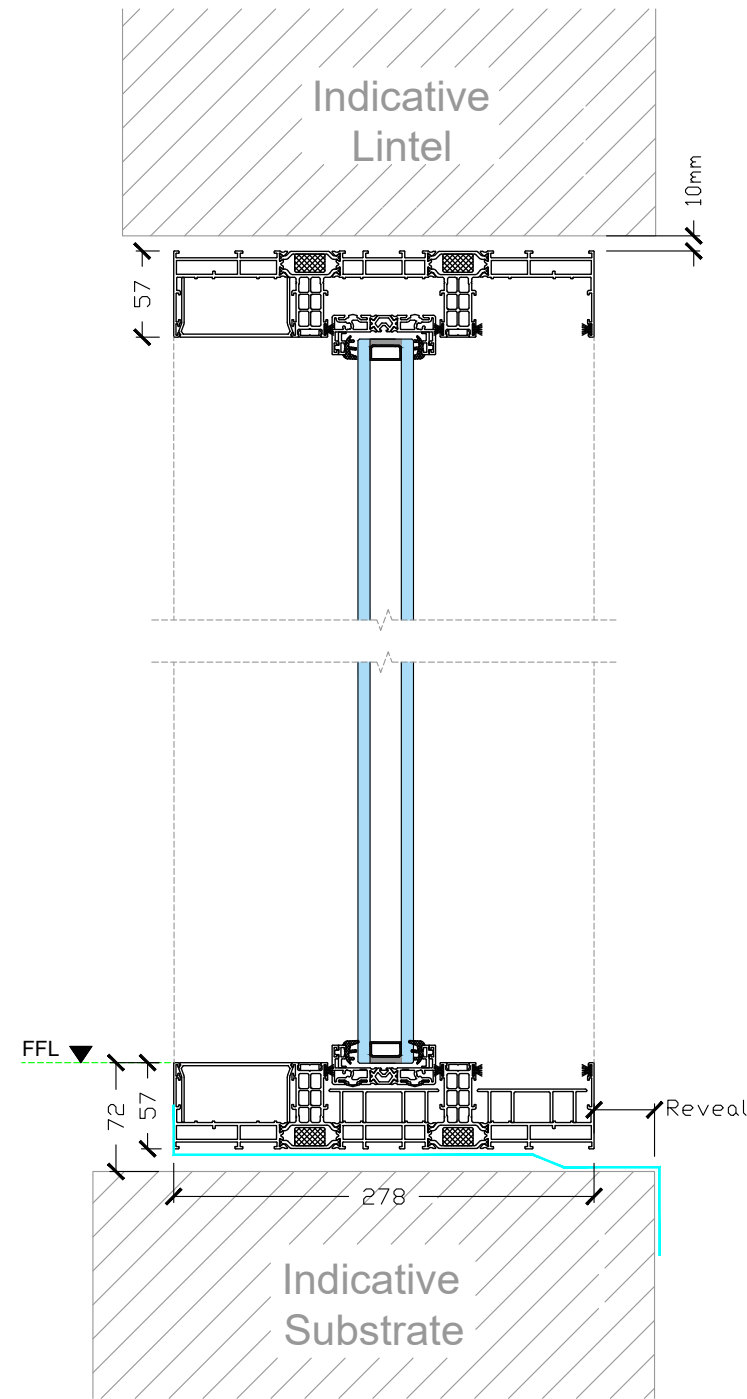

Section - BB 1:5

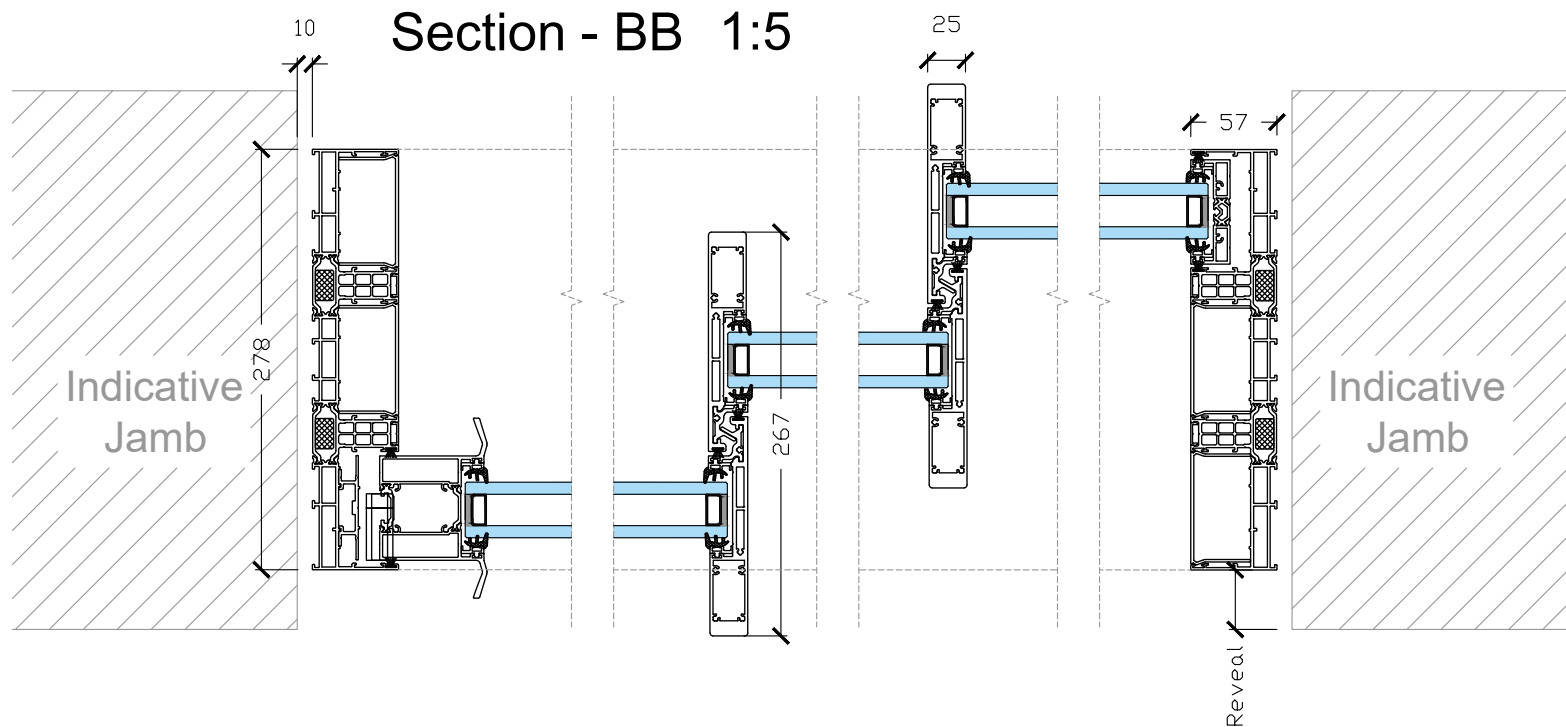

ODC-SL700

ODC Standard Products  
© All Rights Reserved

Drawing:  
ODC-SL700 - 3 Track

Date: 27/01/21  
Scale: 1:20 / 1:5 @ A3  
Drawing No:  
ODC-SP-700-3T-A



ODC Door Glass Systems Ltd  
www.odcglass.co.uk