





ODC121 - 3 Panel - Open In 1:20
 All to the Right (viewed from outside) - Rebated track

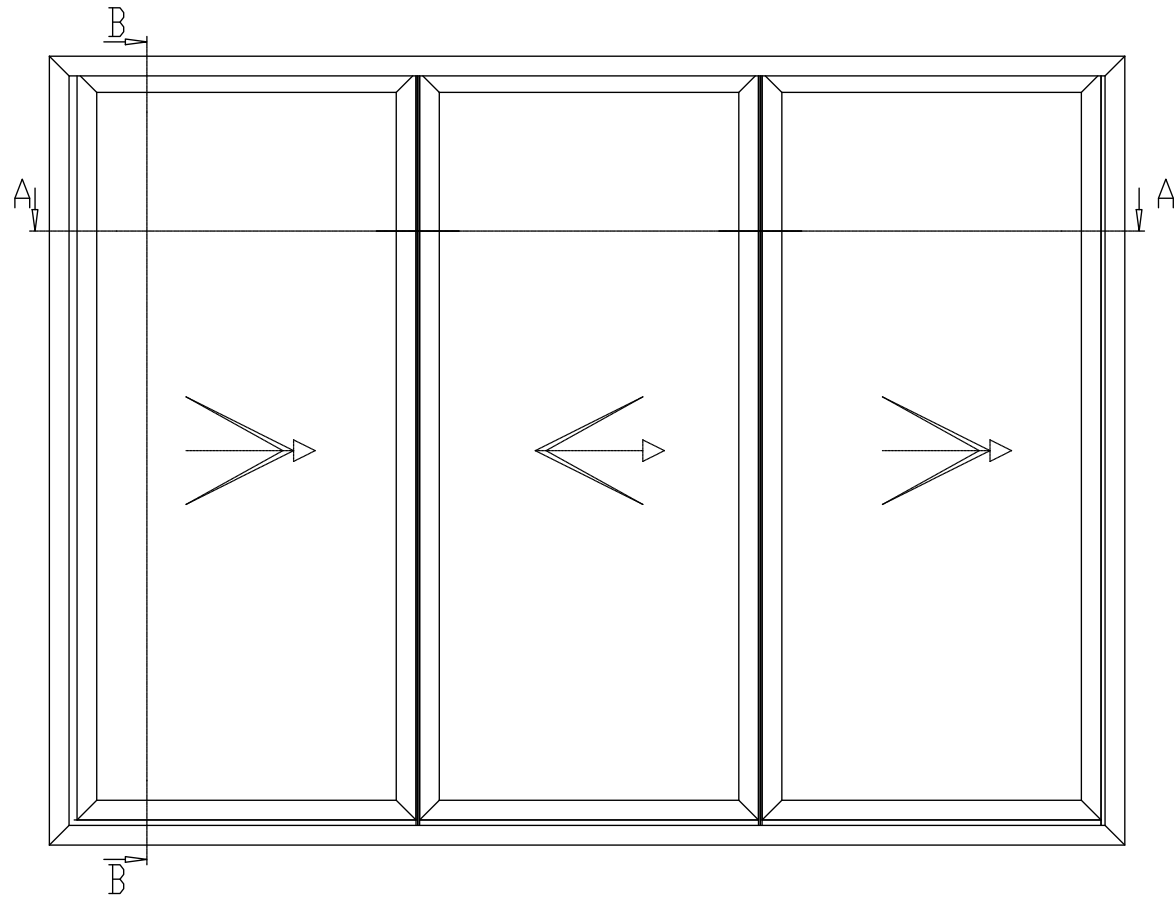


ODC121 Low Threshold
 1:5

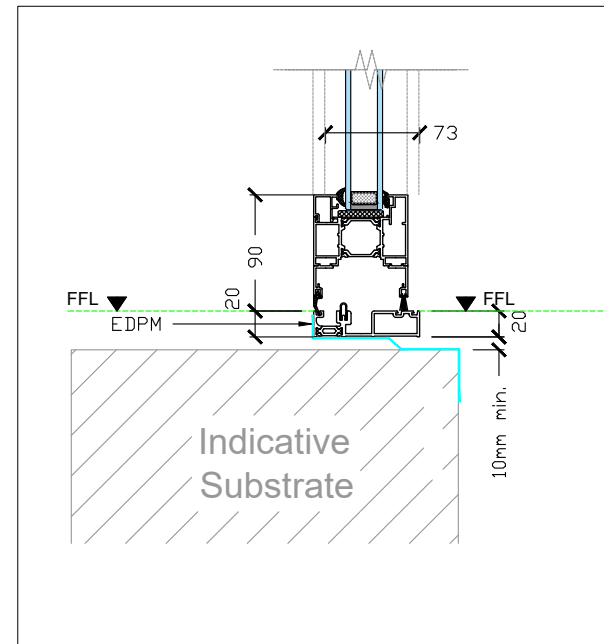

Section - AA
 1:5

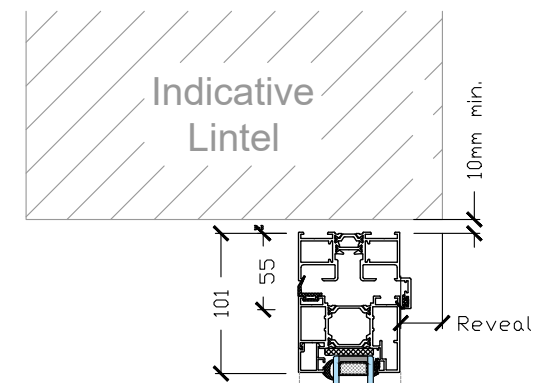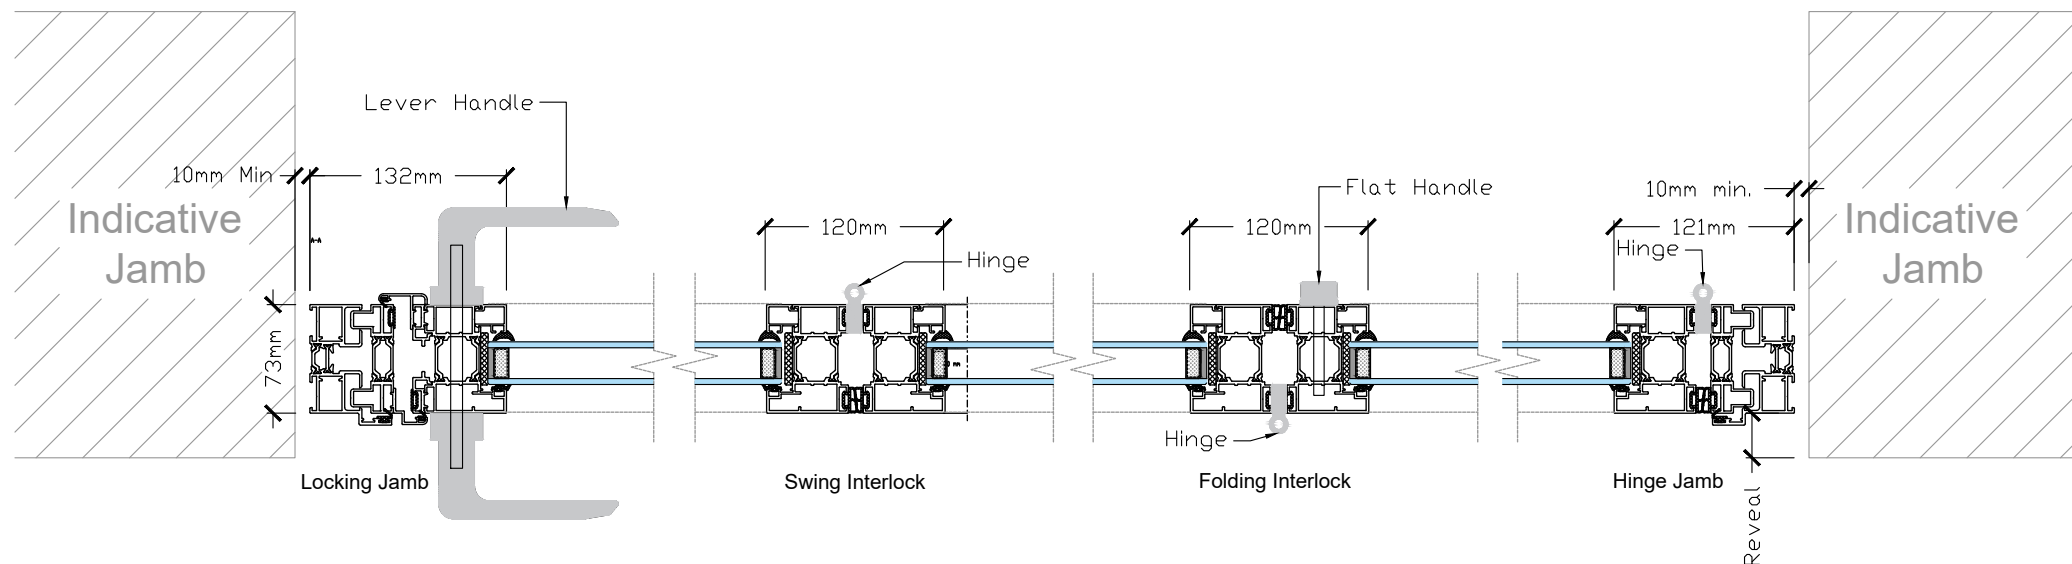

Section - BB
 1:5

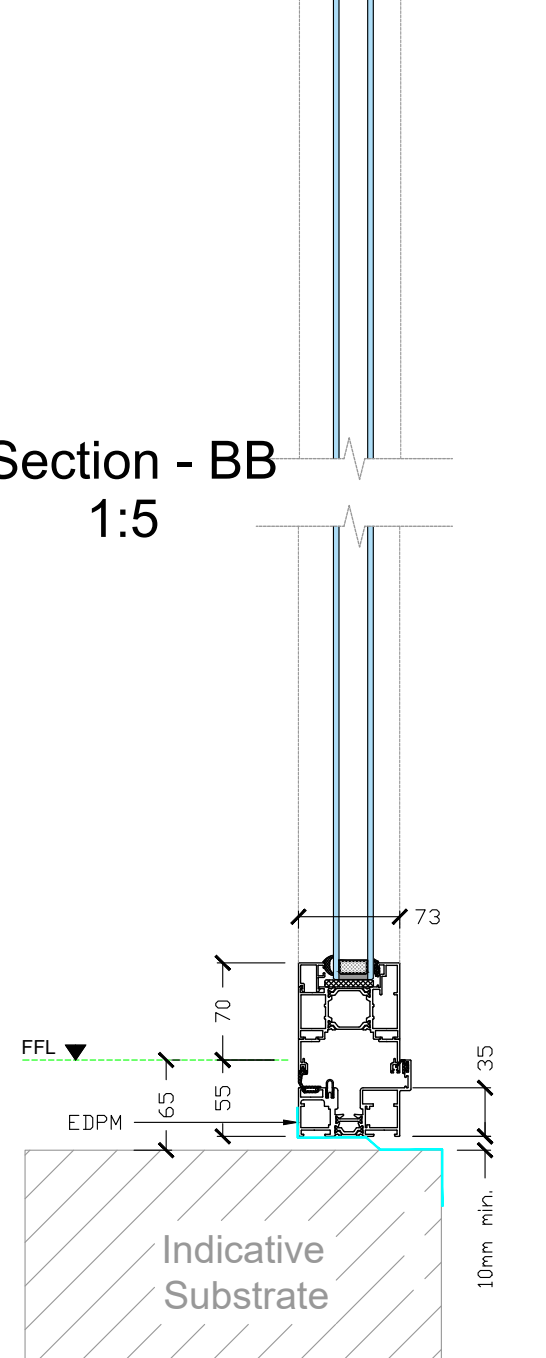

ODC121

ODC Standard Products
 © All Rights Reserved

Drawing:
 ODC121 - Open In

Date: 27/01/21
 Scale: 1:20 / 1:4 @ A3
 Drawing No:
 ODC-SP-121-OI-A



ODC Door Glass Systems Ltd
 www.odcglass.co.uk