

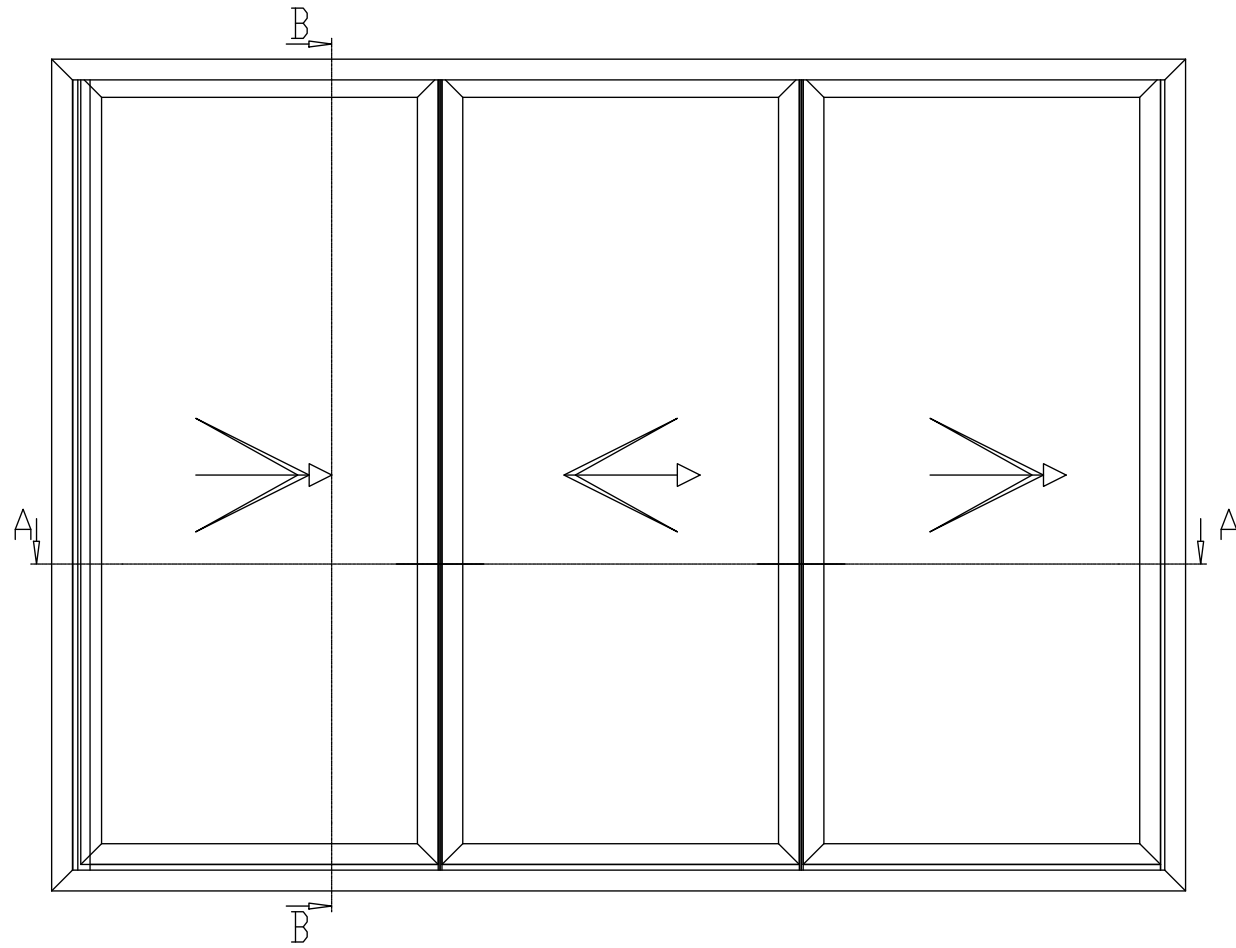




ODC121 - 3 Panel - Open Out 1:20
 All to the Right (viewed from outside) - Rebated track

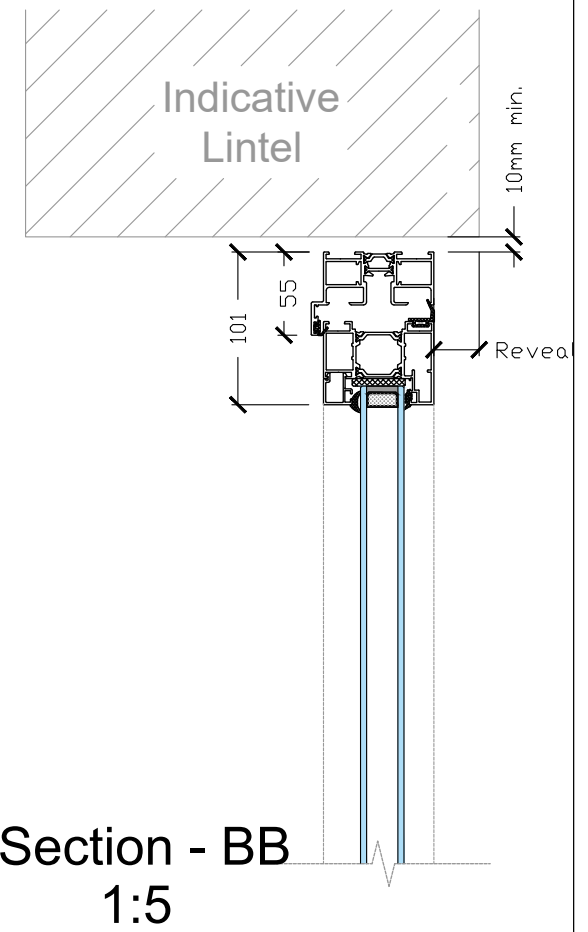

ODC121 Low Threshold
 1:5

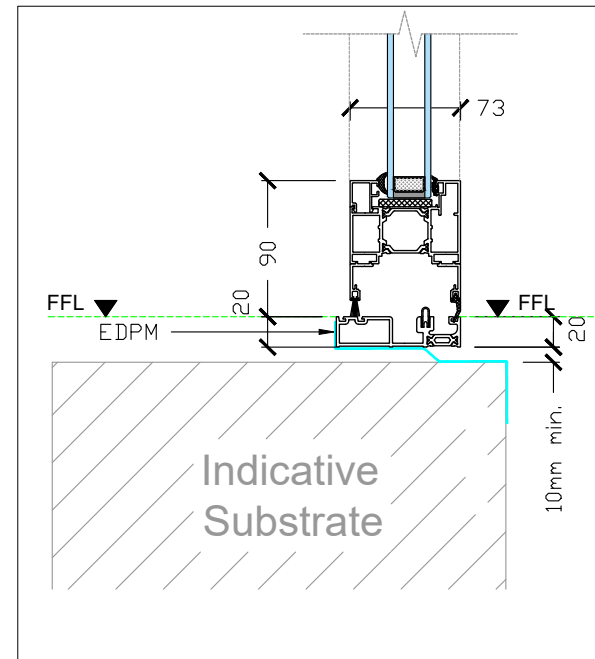

Section - AA
 1:5

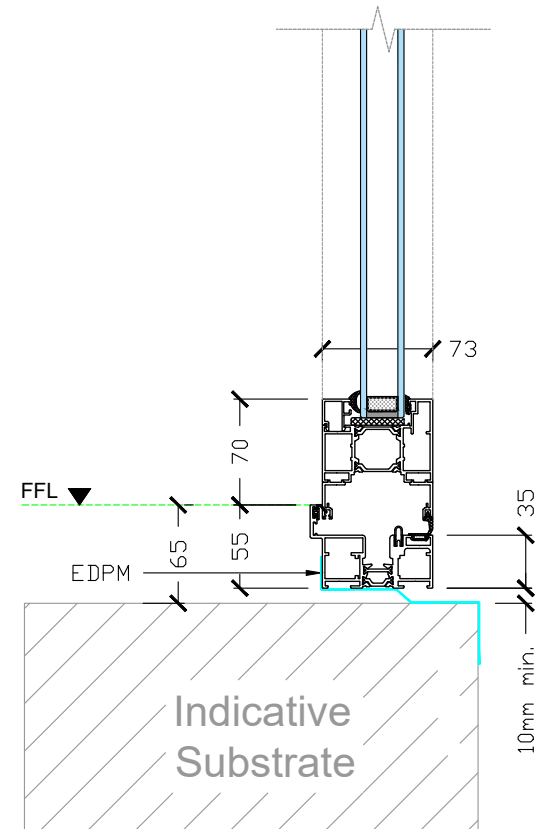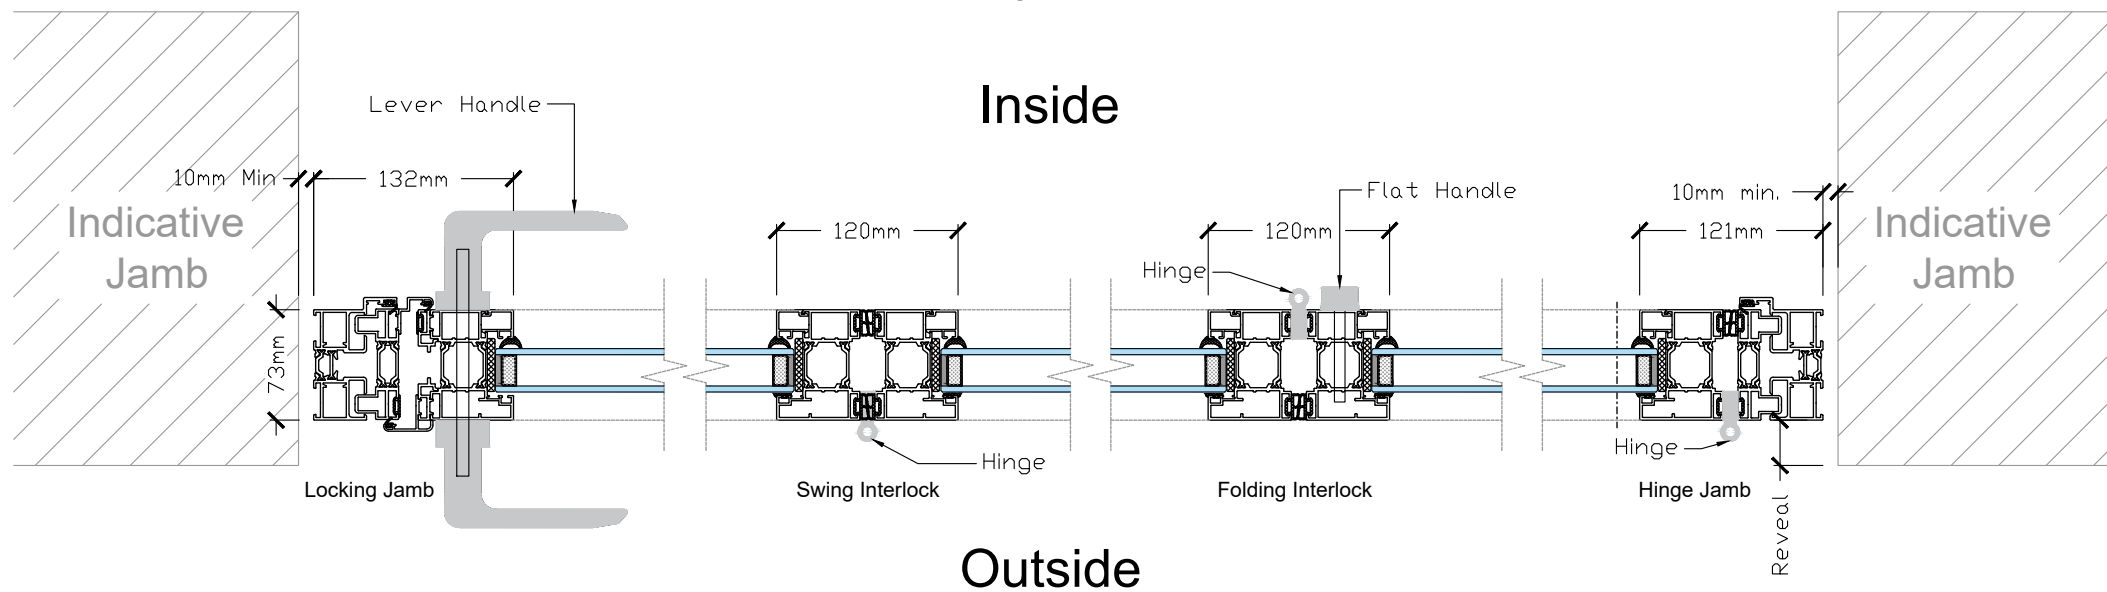

ODC Standard Products
 © All Rights Reserved

Drawing:
 ODC121 - Open Out

Date: 27/01/21
 Scale: 1:16 / 1:4 @ A3
 Drawing No:
 ODC-SP-121-00-A



ODC Door Glass Systems Ltd
 www.odcglass.co.uk