




ODC75 - Fixed
1:10

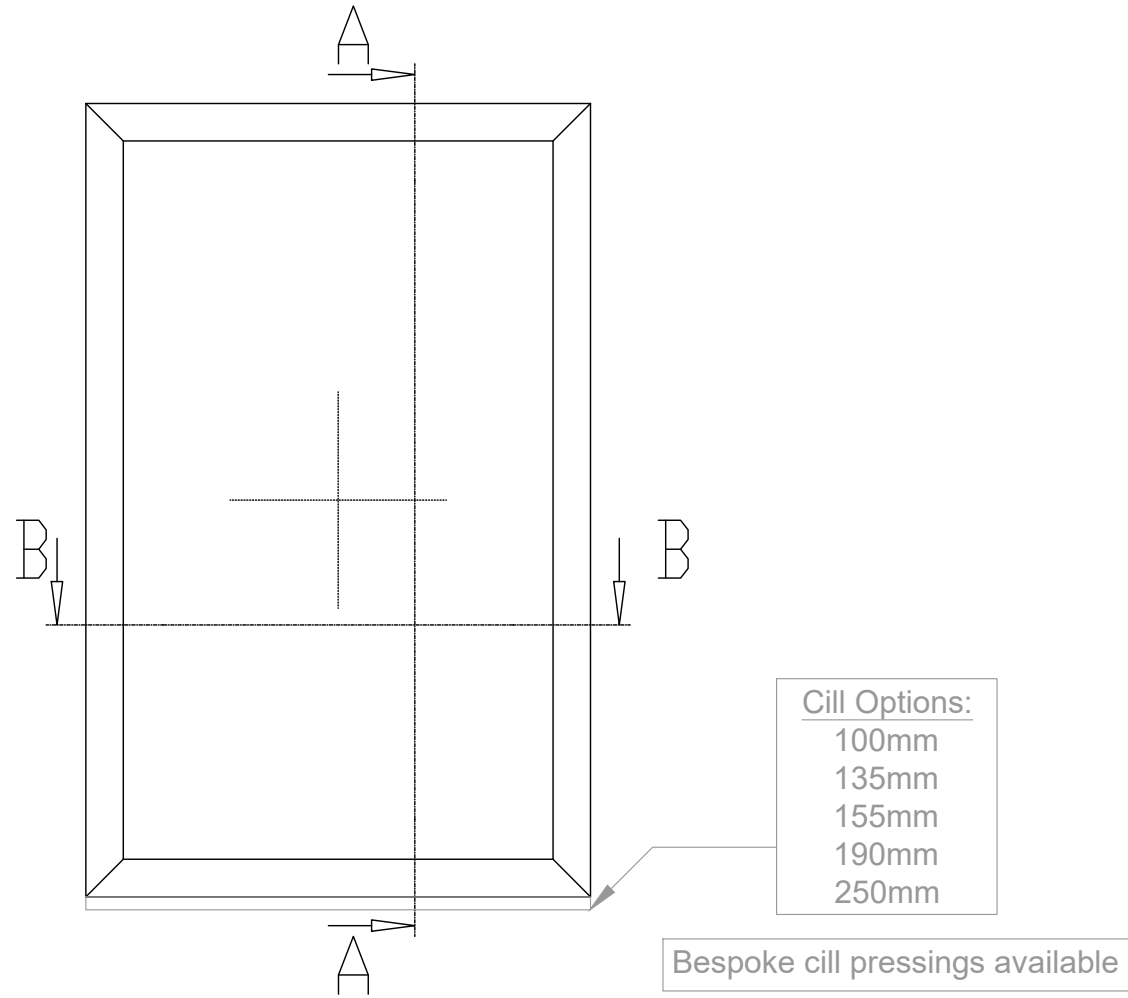

Section - AA
1:4

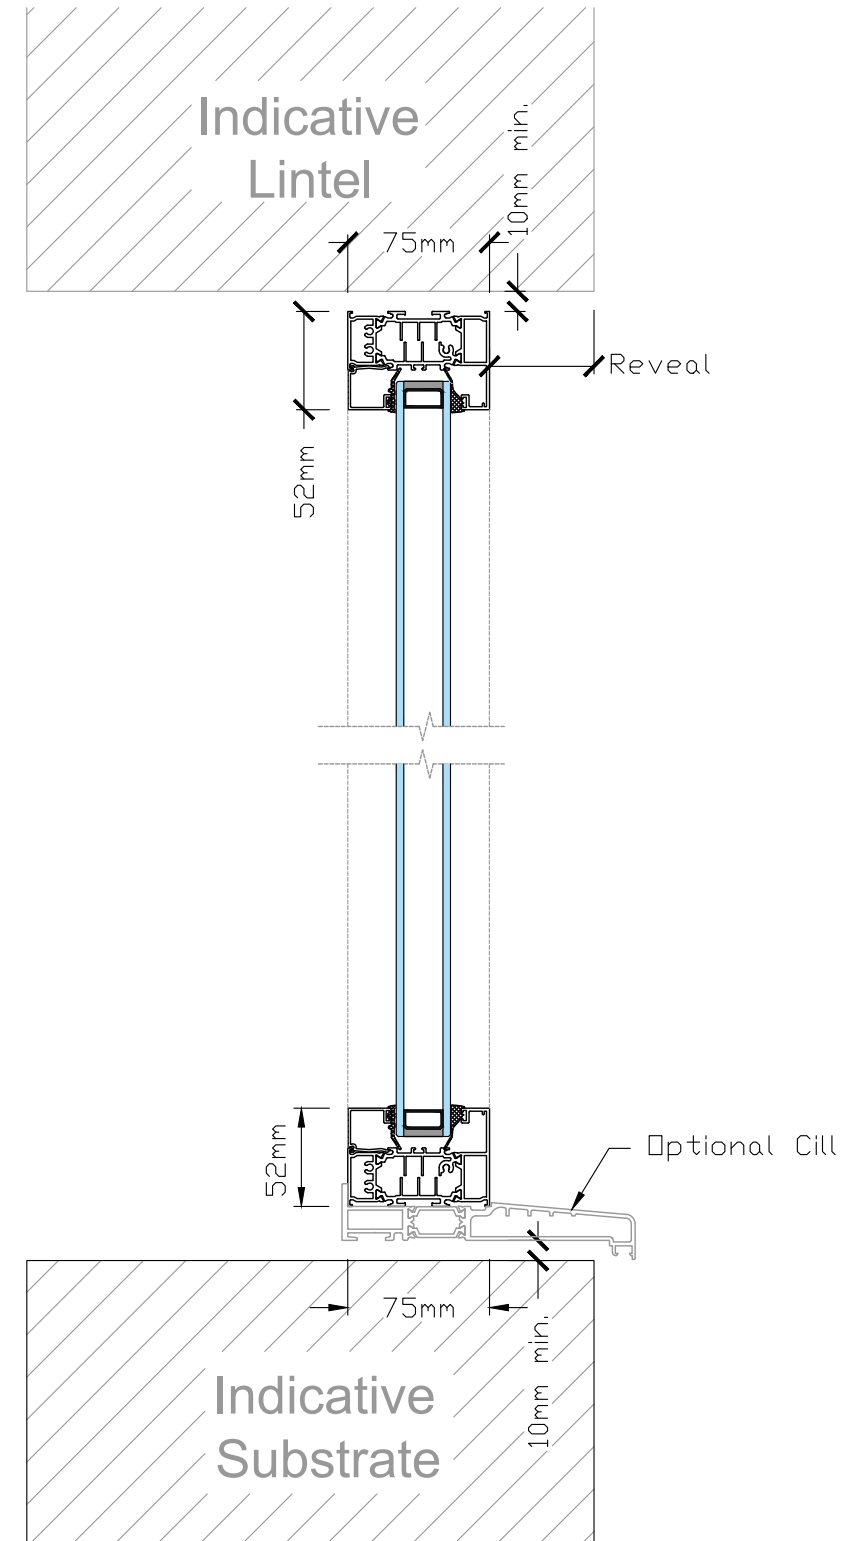

Section - BB
1:4

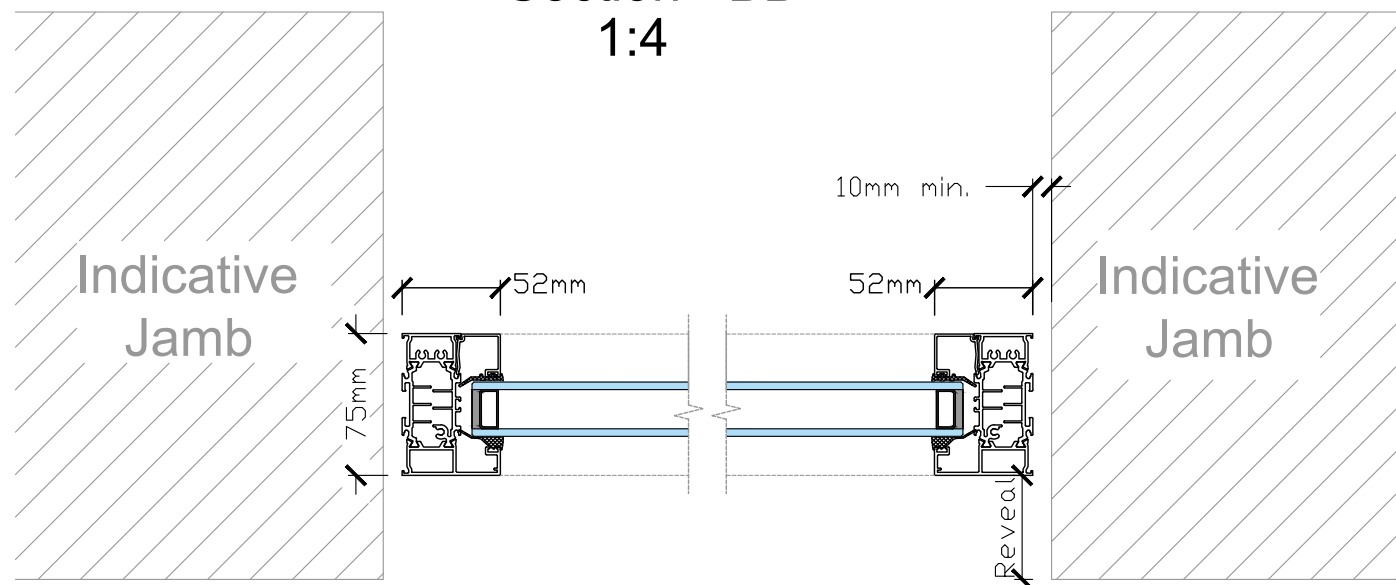

ODC75 SI

ODC Standard Products
© All Rights Reserved

Drawing:
ODC75si - Fixed

Date: 27/01/21
Scale: 1:10 / 1:4 @ A3

Drawing No:
ODC-SP-75SI-FIX-C



ODC Door Glass Systems Ltd
www.odcglass.co.uk